

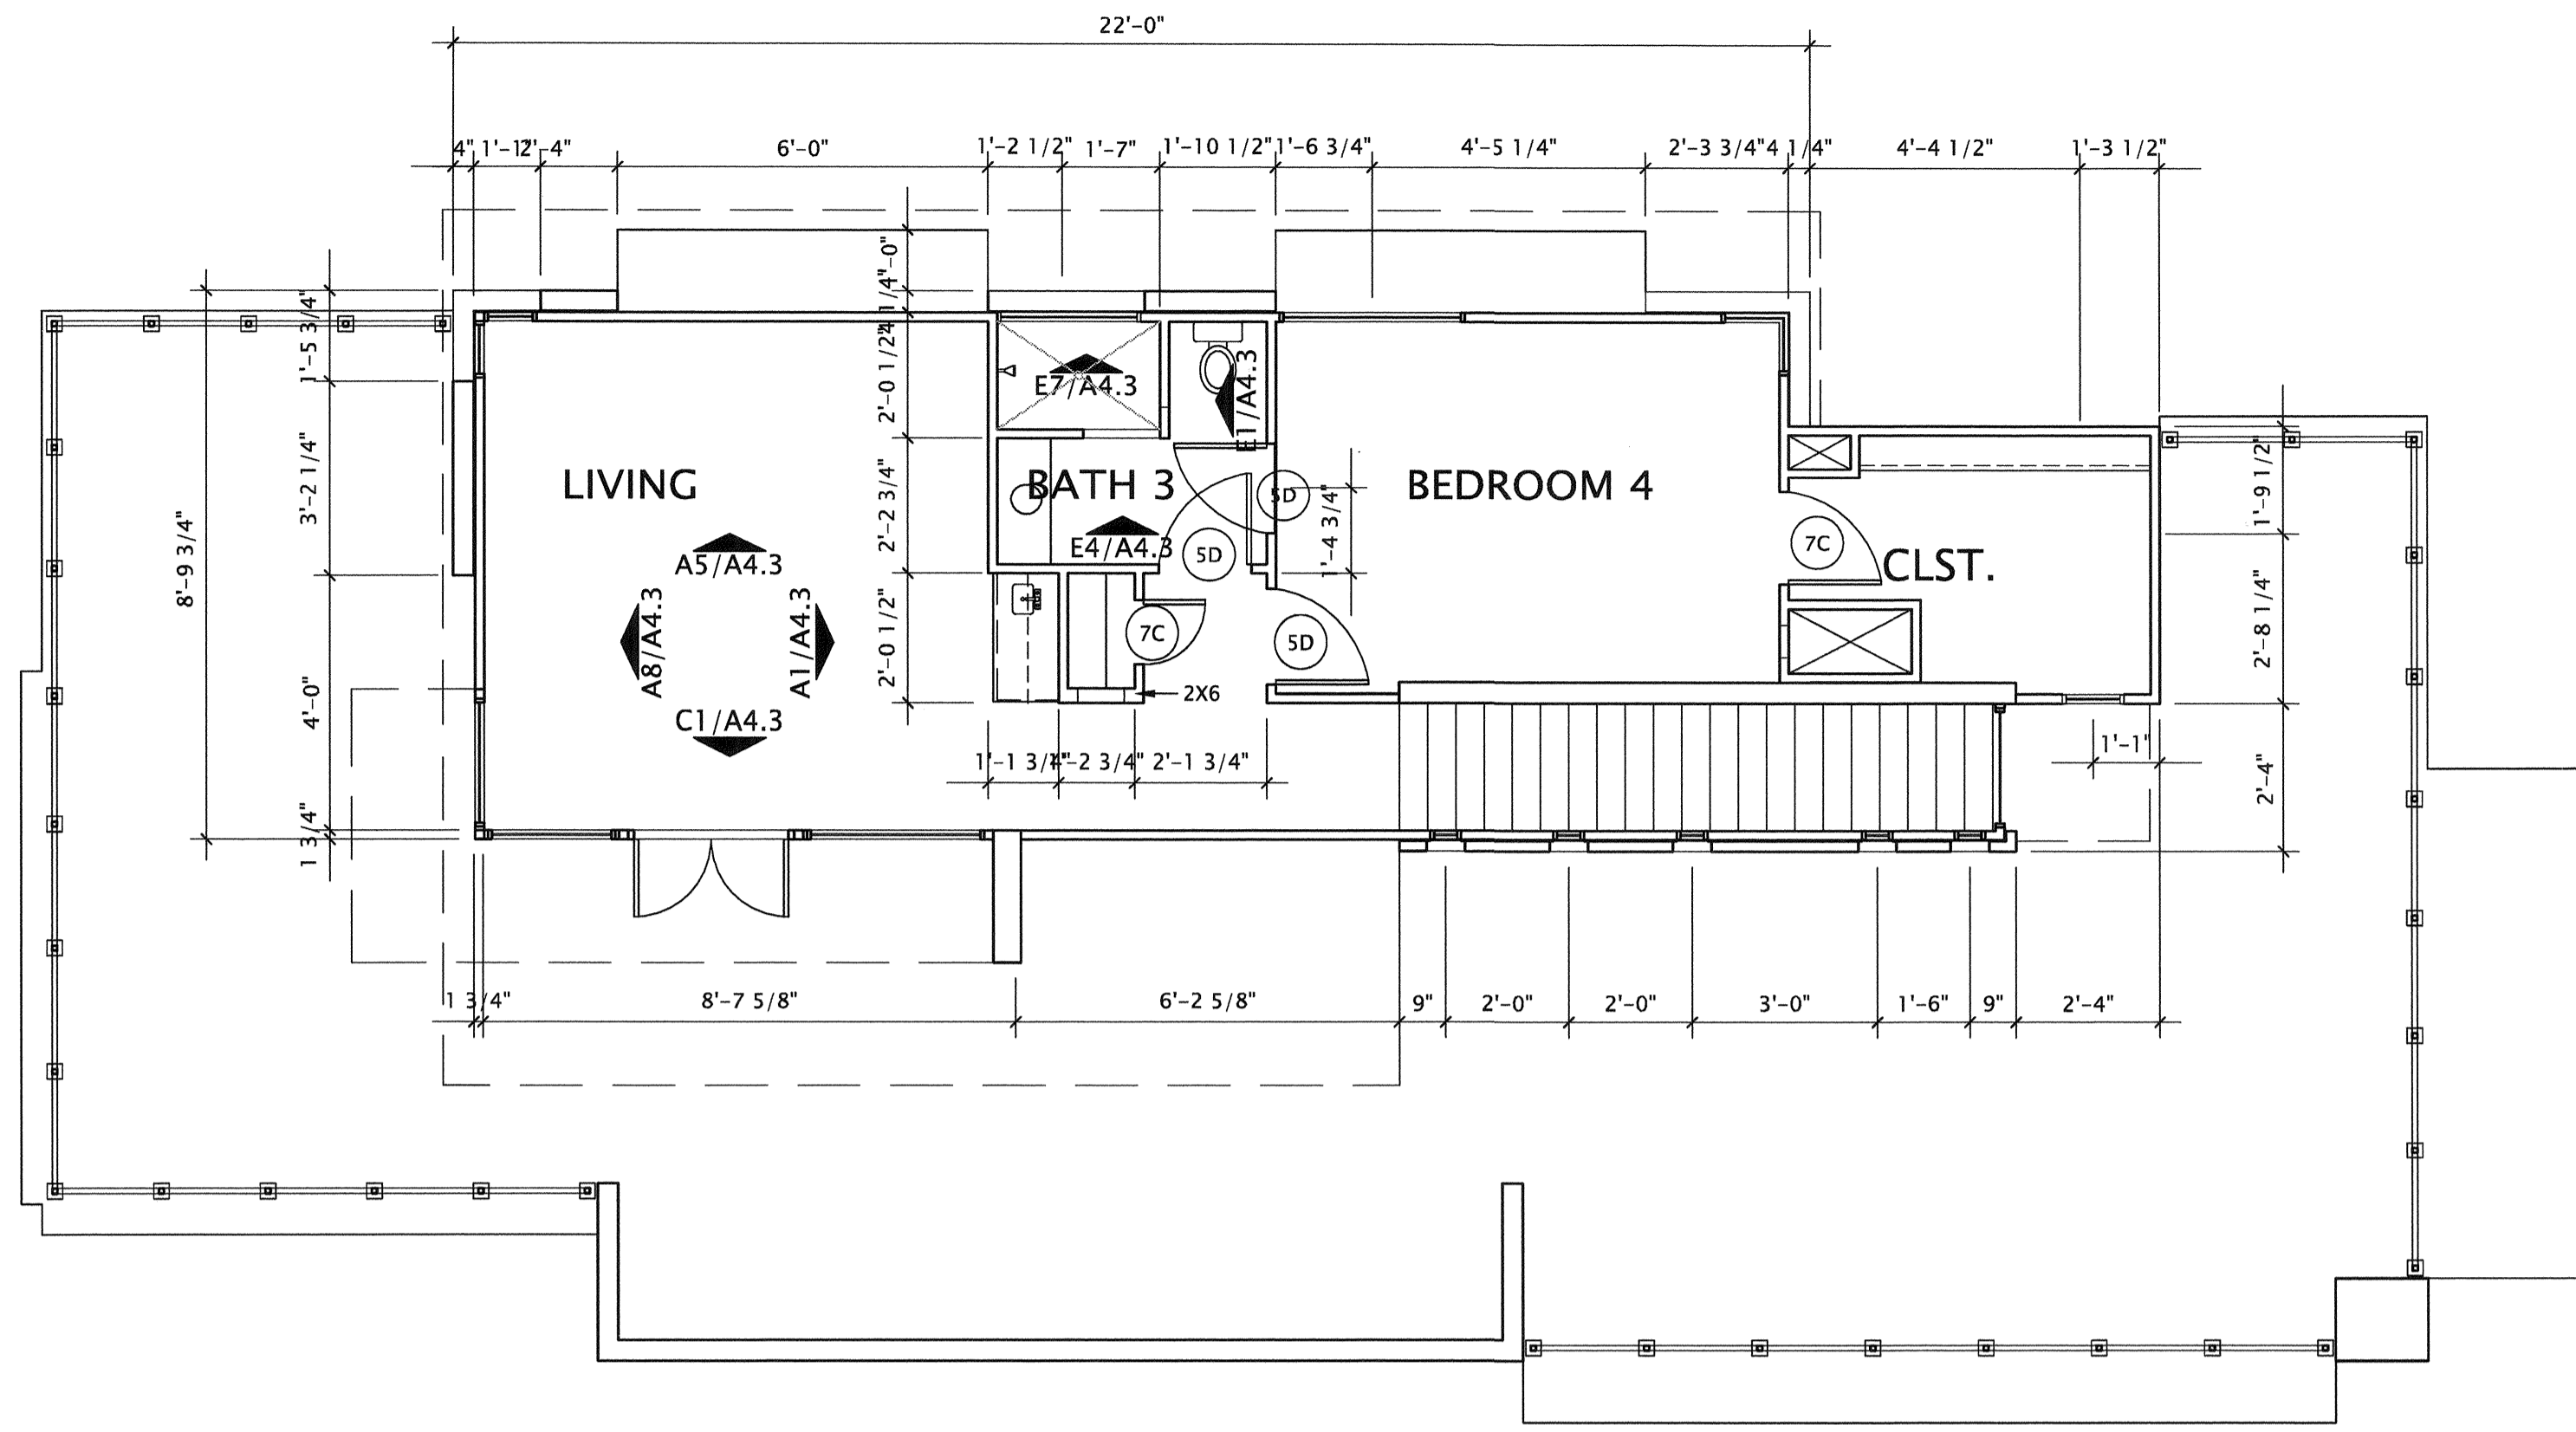



**C1** PLAN 2ND FLOOR  
SCALE: 3/32" = 1'-0"

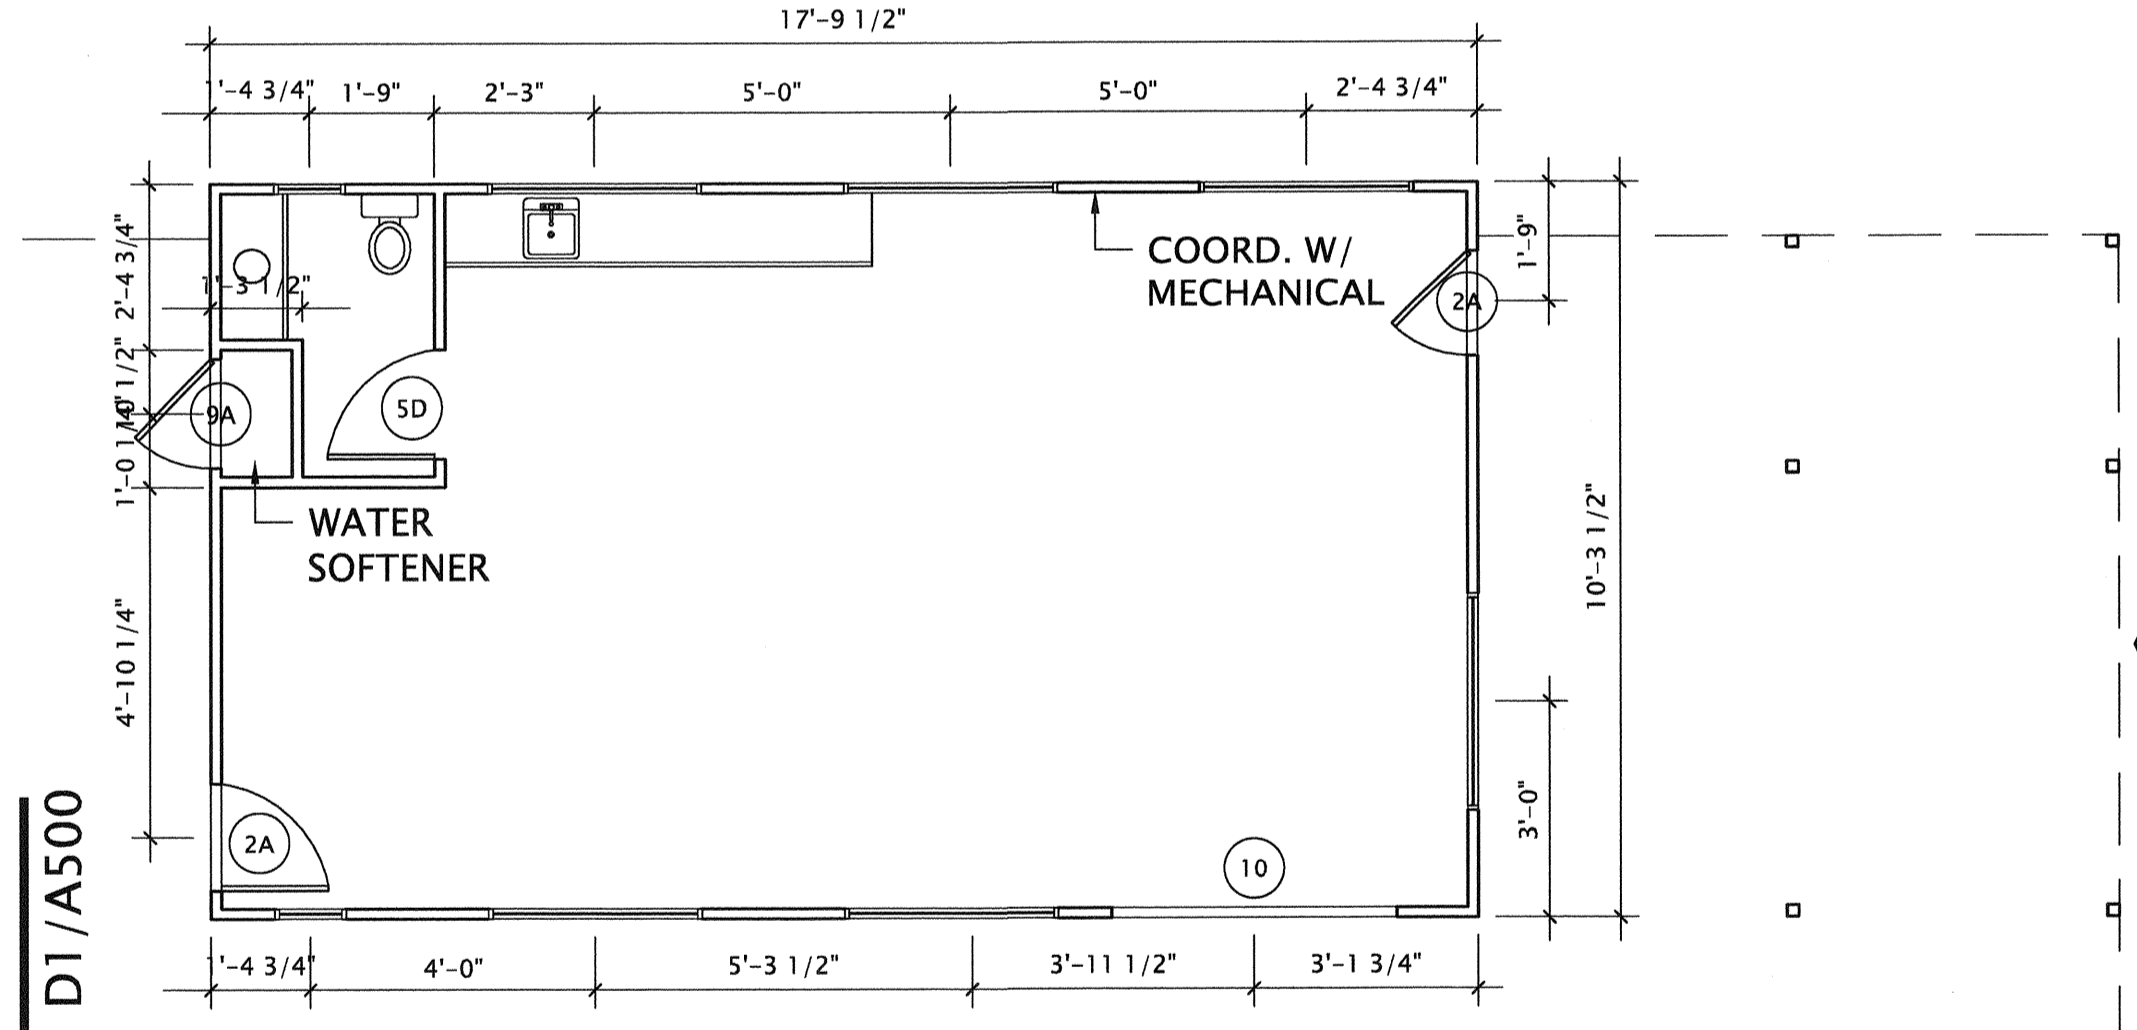

**A1** PLAN 1ST FLOOR  
SCALE: 3/32" = 1'-0"

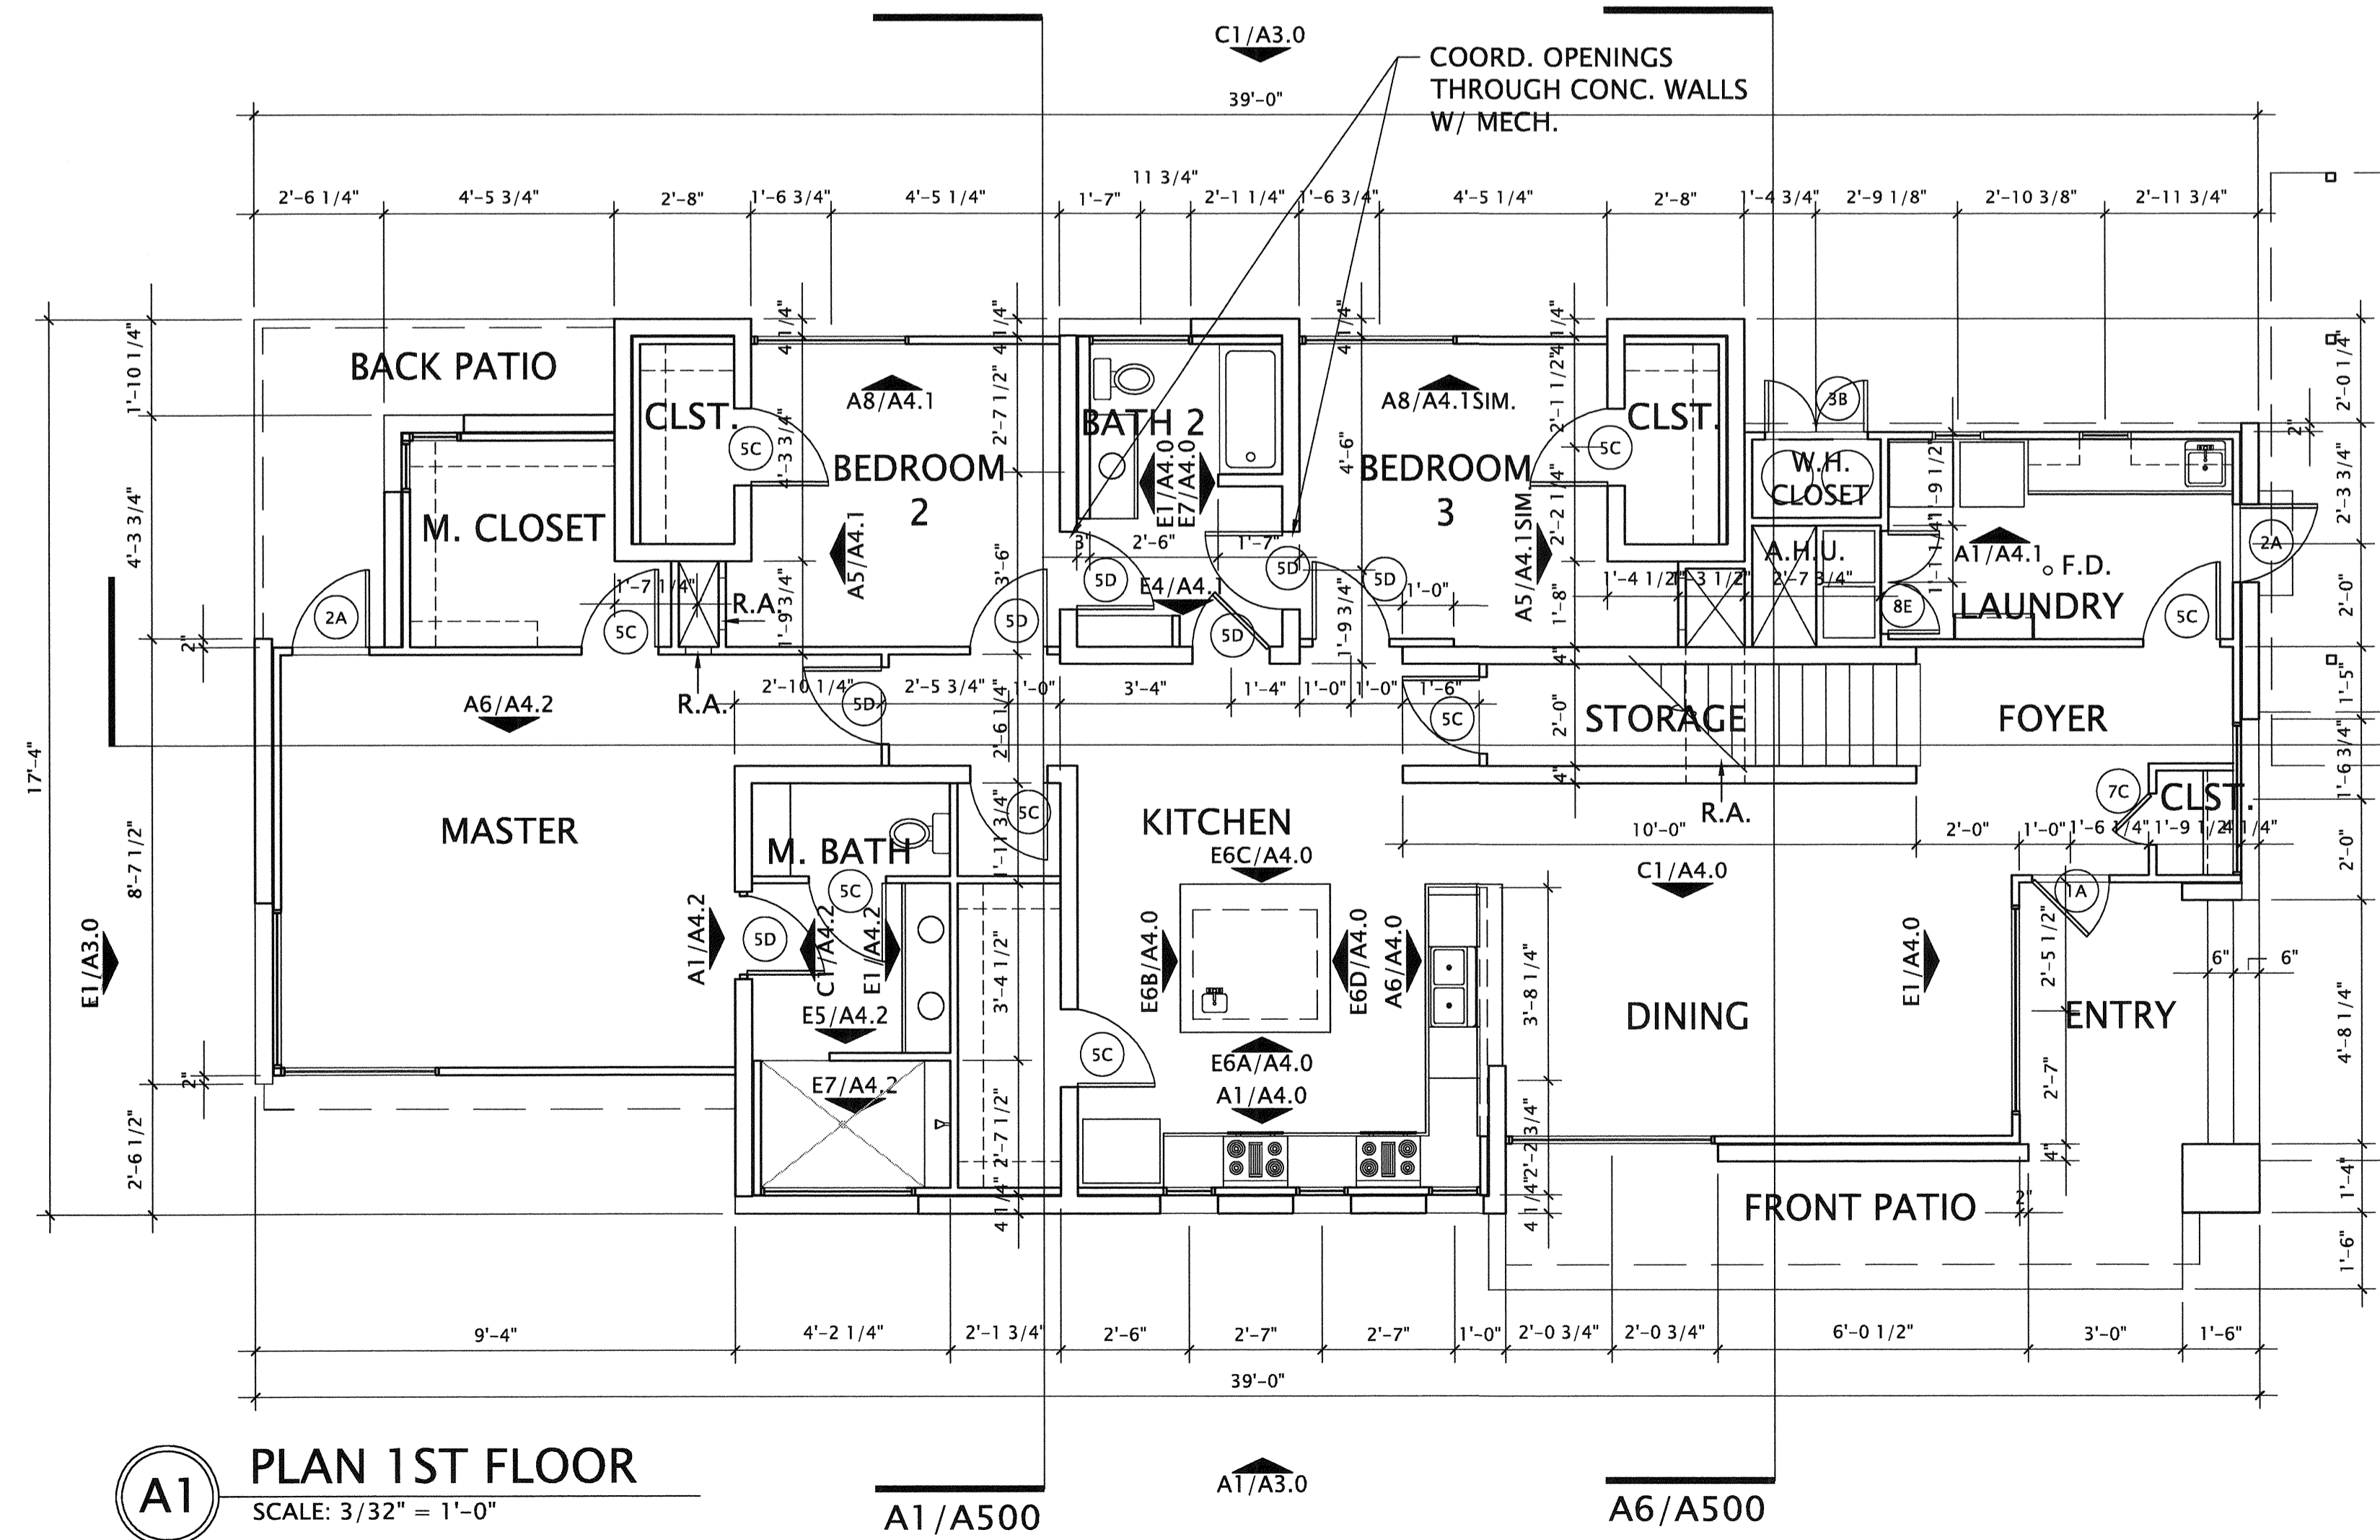

**WEINMAN/SCHNEIER RESIDENCE**  
1106 LOTT AVENUE  
AUSTIN, TEXAS  
L. WEINMAN/R. SCHNEIER  
NDA PROJECT # 2008-01  
A2.0 FLOOR PLANS

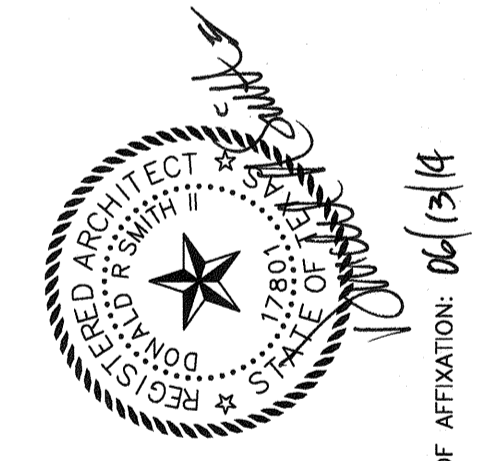

Issue	Date	Description
1	04/15/12	ISSUE FOR PERMIT
4	07/15/13	RE-ISSUE FOR PERMIT

**northfield design associates, inc.**  
1601 E. 5TH ST, STE 109  
512/302-1458 v  
512/302-1482 f  
AUSTIN, TX 78702  
nda@nda-austin.com

THESE DRAWINGS AND THEIR CONTENTS REMAIN THE PROPERTY OF NORTHFIELD DESIGN ASSOCIATES, INC. AND MAY NOT BE USED FOR ANY PURPOSE EXCEPT THE CONSTRUCTION OF THE PROPERTY DESCRIBED HEREIN WITHOUT WRITTEN CONSENT FROM NORTHFIELD DESIGN ASSOCIATES, INC. ELECTRONIC COPIES OF DRAWINGS ARE ISSUED TO CONSULTANTS FOR COORDINATION ONLY. ARCHITECT ASSUMES NO RESPONSIBILITY FOR DRAWINGS WHEN USED OR MODIFIED BY OTHERS.