



E1 NORTH ELEVATION
SCALE: 1/16" = 1'-0"

E4 SOUTH ELEVATION
SCALE: 1/16" = 1'-0"


E7 WORKSHOP - SOUTH ELEVATION
SCALE: 1/16" = 1'-0"

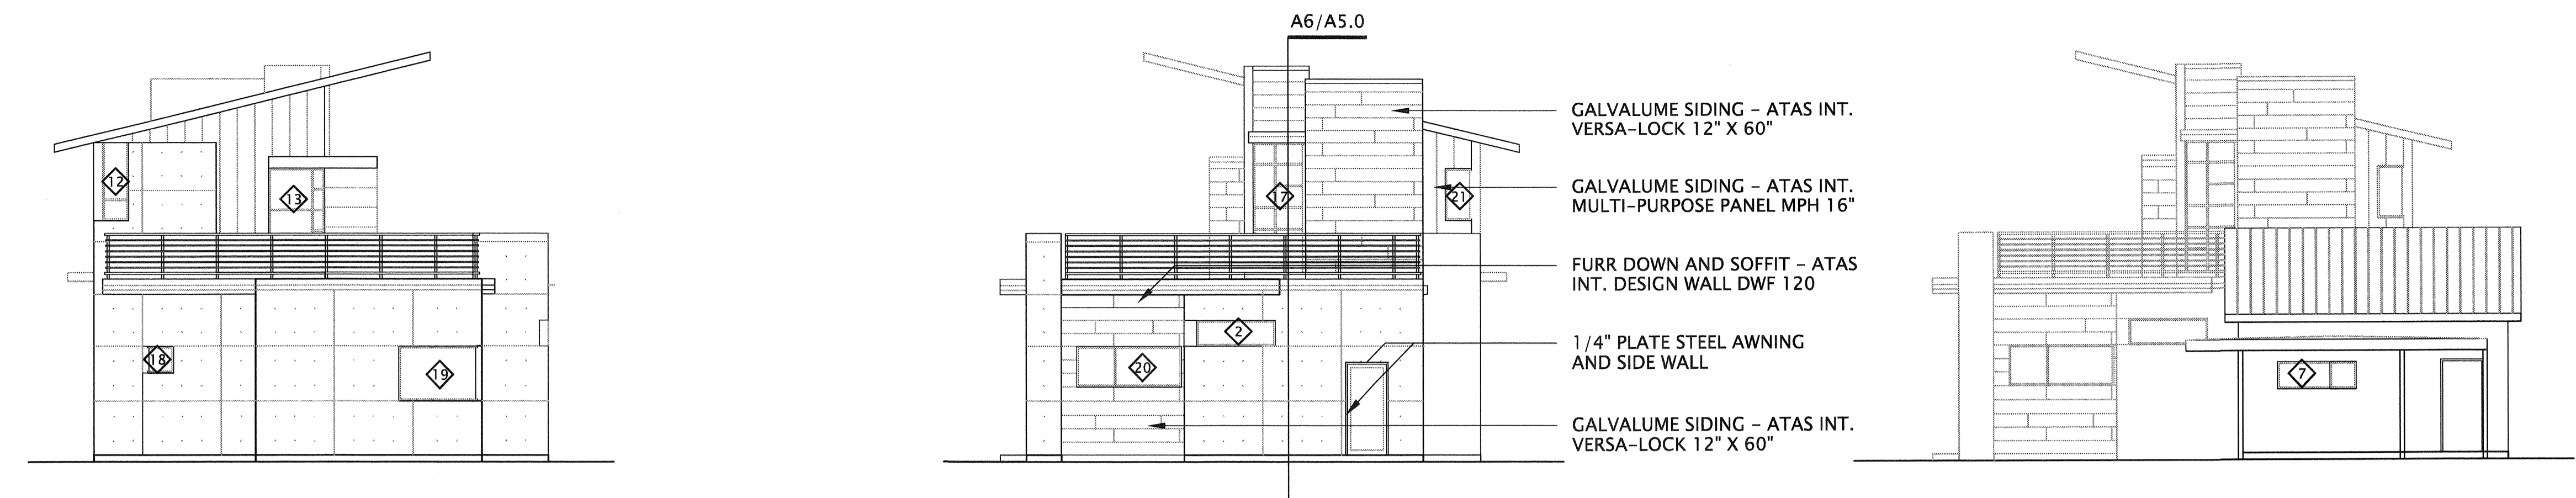

C1 EAST ELEVATION
SCALE: 1/16" = 1'-0"

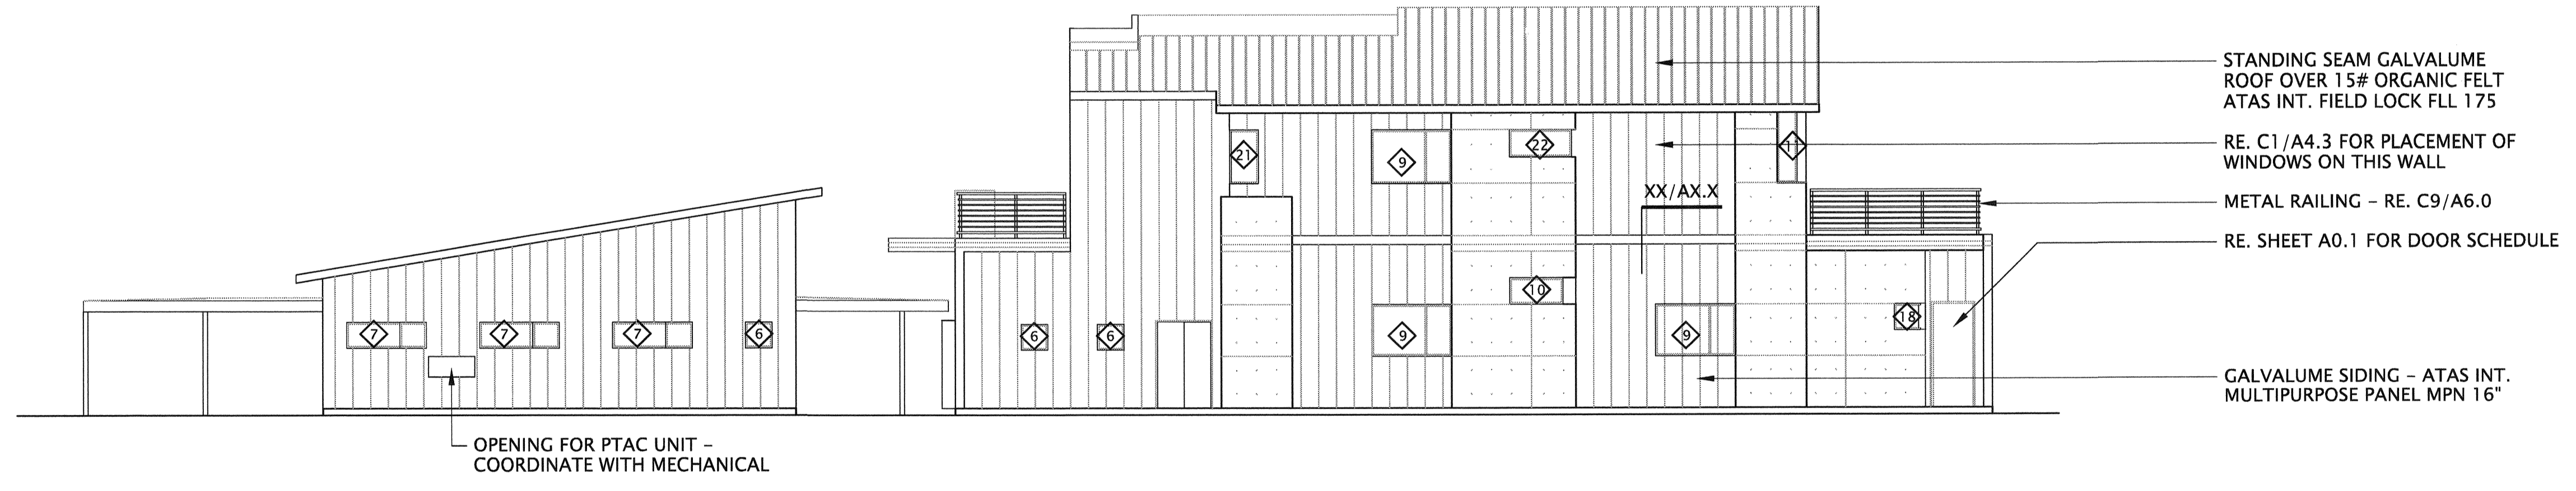

A1 WEST ELEVATION
SCALE: 1/16" = 1'-0"

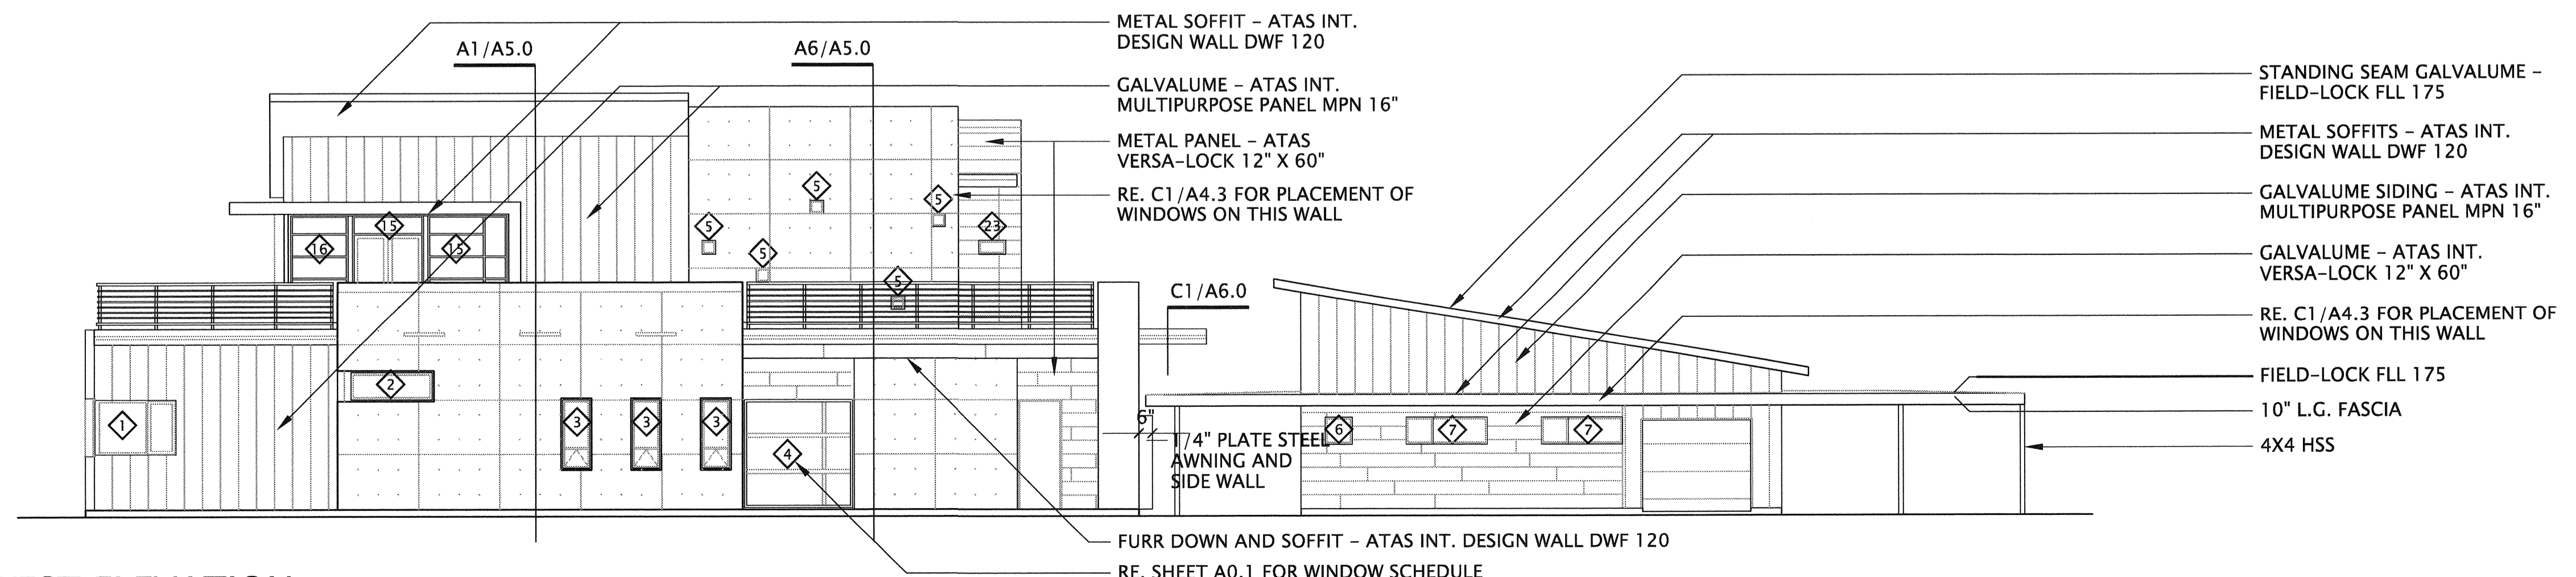

nda northfield design associates, inc.
1601 E. 5TH ST, STE 109 AUSTIN, TX 78702
512/302-1458 v nda@nda-austin.com
512/302-1482 f

THESE DRAWINGS AND THEIR CONTENTS REMAIN THE PROPERTY OF NORTHFIELD DESIGN ASSOC. INC. AND MAY NOT BE USED FOR ANY PURPOSE EXCEPT THE CONSTRUCTION OF THE PROPERTY DESCRIBED HEREIN WITHOUT WRITTEN CONSENT FROM NORTHFIELD DESIGN ASSOCIATES, INC. ELECTRONIC COPIES OF DRAWINGS ARE ISSUED TO CONSULTANTS FOR COORDINATION ONLY. ARCHITECT ASSUMES NO RESPONSIBILITY FOR DRAWINGS WHEN USED OR MODIFIED BY OTHERS.

| Issue | Date | Description |
|-------|----------|---------------------|
| 1 | 04/15/12 | ISSUE FOR PERMIT |
| 4 | 07/15/13 | RE-ISSUE FOR PERMIT |



DATE OF AFFIRMATION: 06/14

WEINMAN/SCHNEIER RESIDENCE
1106 LOTT AVENUE
AUSTIN, TEXAS
L. WEINMAN/R. SCHNEIER
NDA PROJECT # 2008-01
A3.0 EXTERIOR ELEVATIONS