



A1 EXT. WD. FRAME WALL
SCALE: 1" = 1'-0"

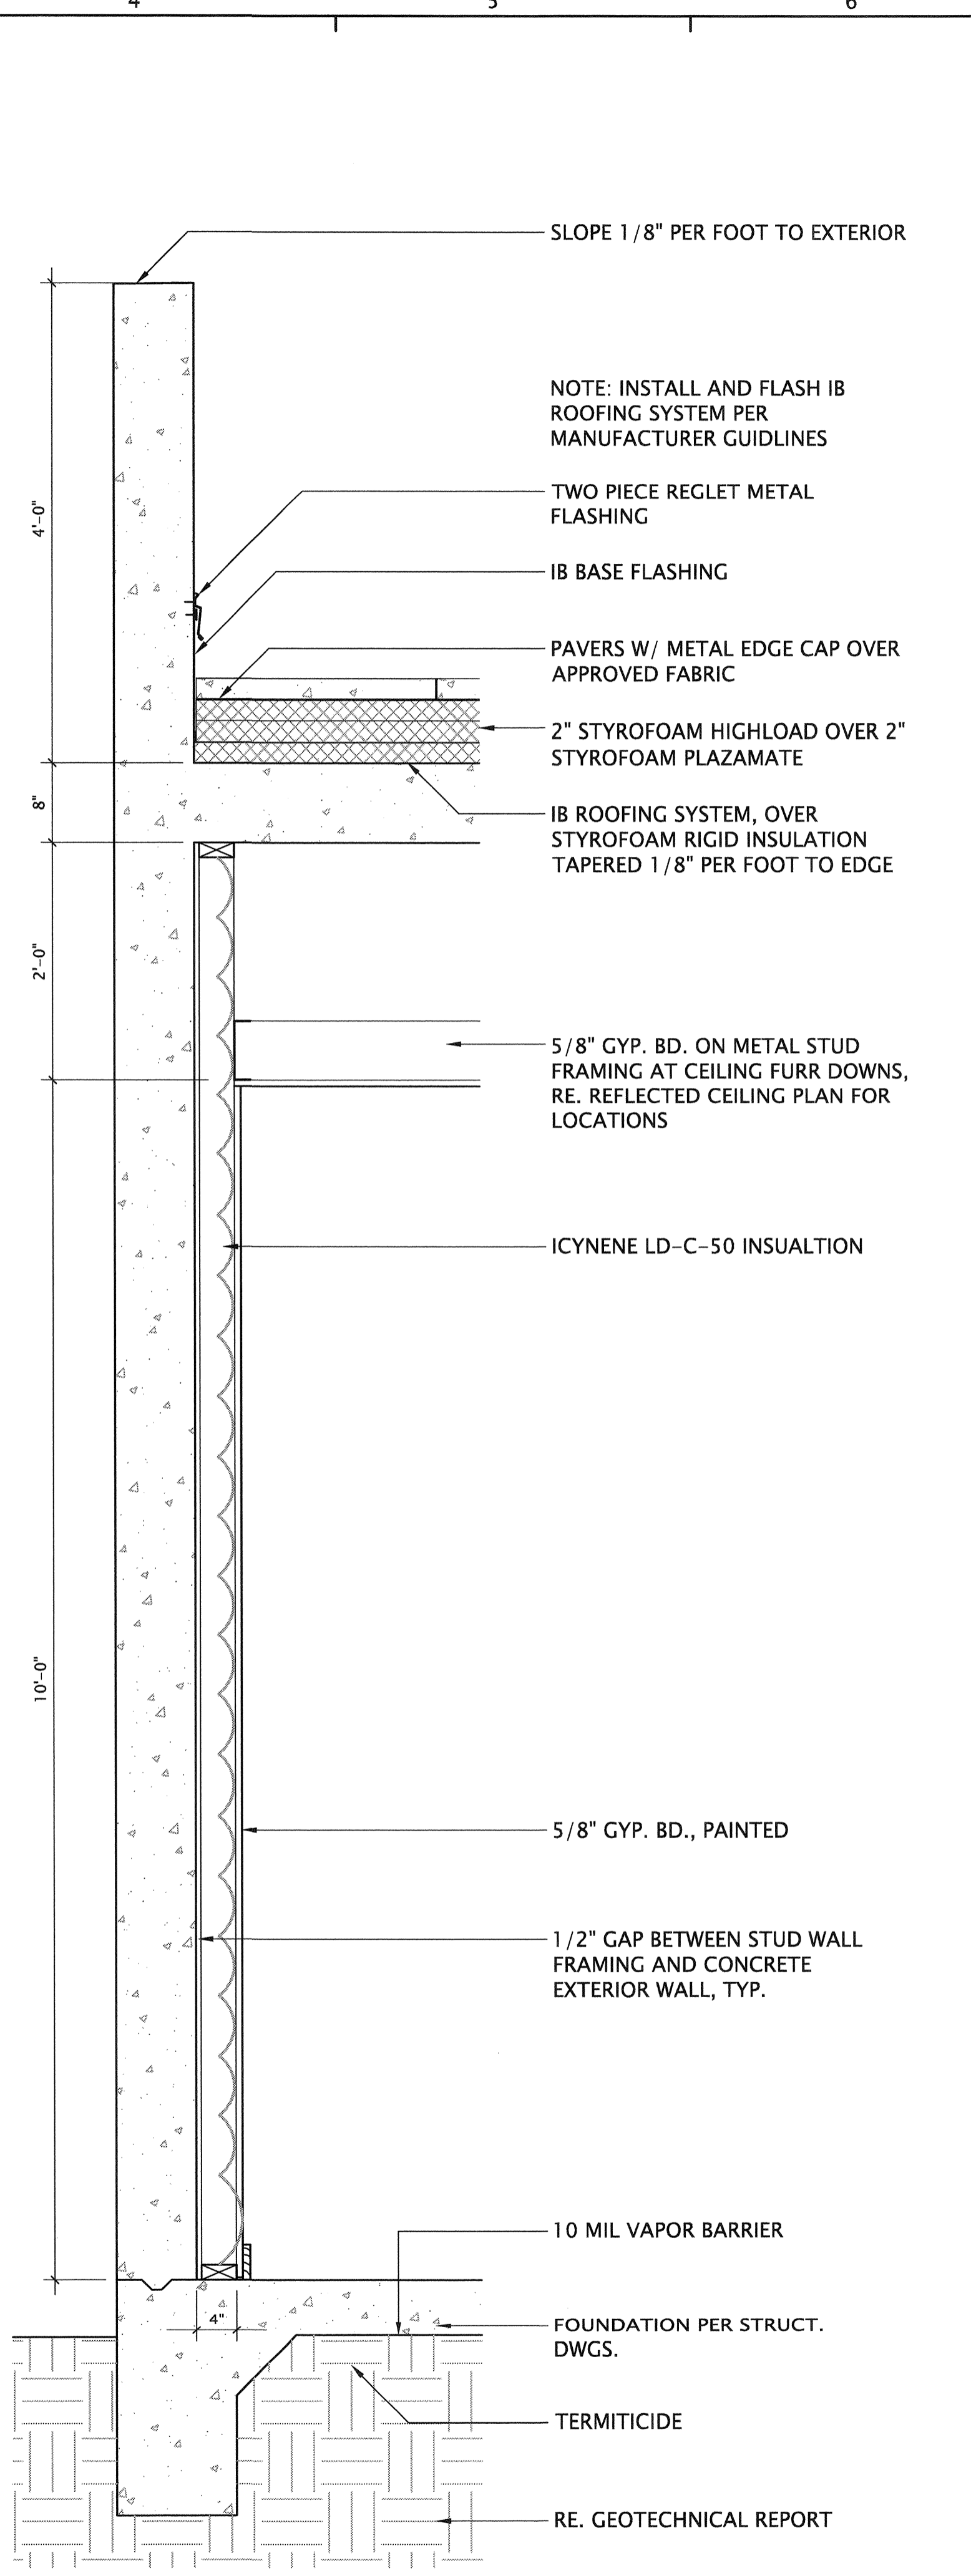

A4 EXT. CONCRETE WALL
SCALE: 1" = 1'-0"

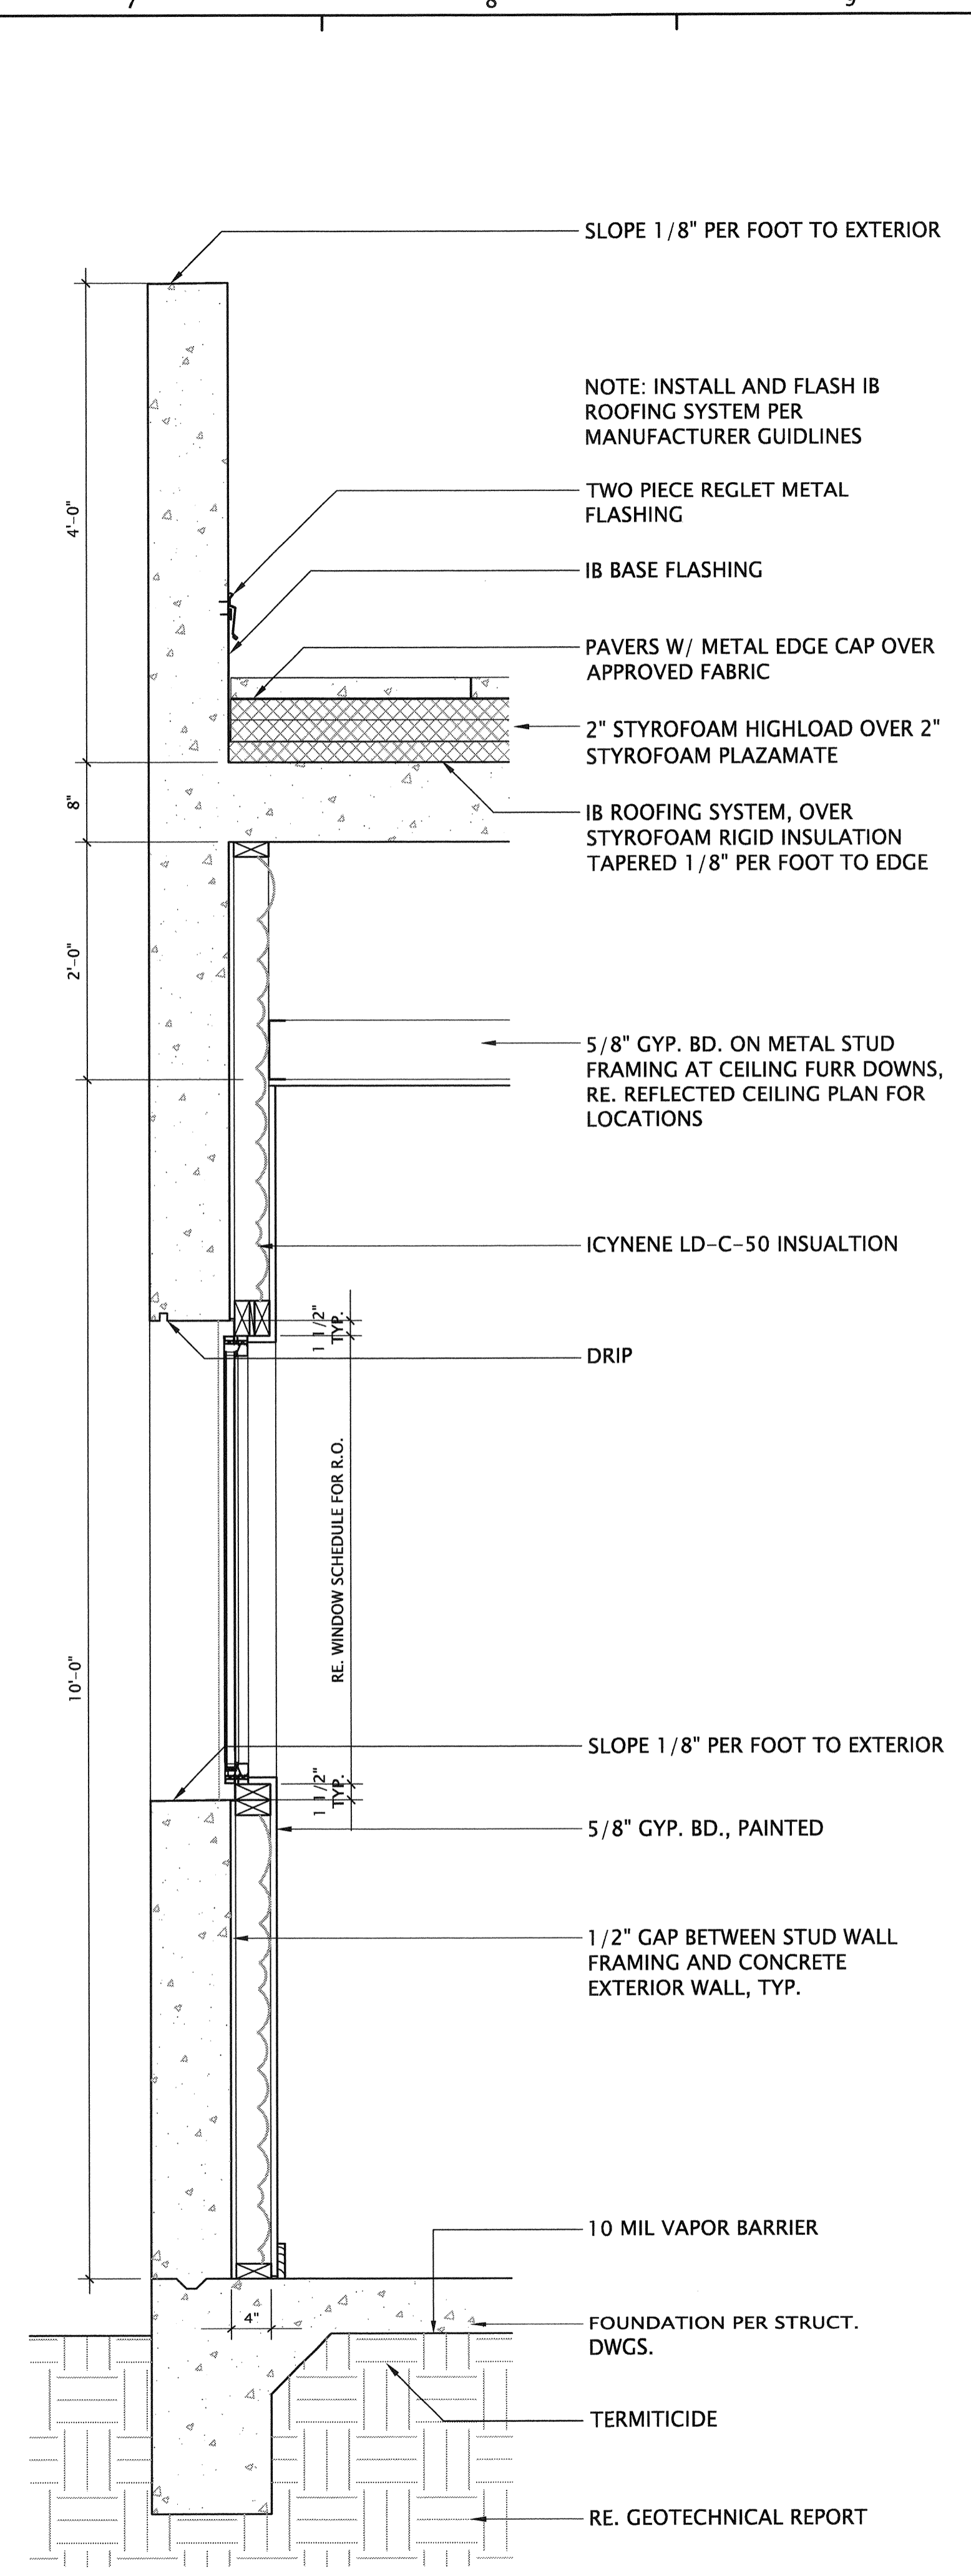


A7 EXT. CONCRETE WALL
SCALE: 1" = 1'-0"

northfield design associates, Inc.
 1601 E. 5TH ST, STE 109 AUSTIN, TX 78702
 512/302-1458 v nda@nda-austin.com
 512/302-1482 f

THESE DRAWINGS AND THEIR CONTENTS REMAIN THE PROPERTY OF NORTHFIELD DESIGN ASSOC. INC. AND MAY NOT BE USED FOR ANY PURPOSE EXCEPT THE CONSTRUCTION OF THE PROPERTY DESCRIBED HEREIN WITHOUT WRITTEN CONSENT FROM NORTHFIELD DESIGN ASSOCIATES, INC. ELECTRONIC COPIES OF DRAWINGS ARE ISSUED TO CONSULTANTS FOR COORDINATION ONLY. ARCHITECT ASSUMES NO RESPONSIBILITY FOR DRAWINGS WHEN USED OR MODIFIED BY OTHERS.

Issue	Date	Description

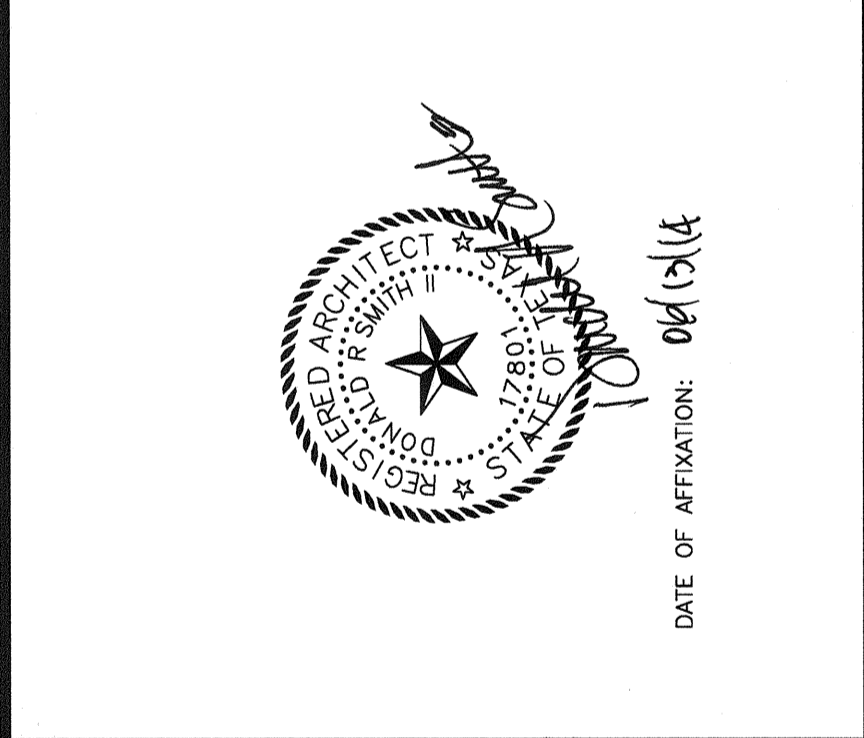

WEINMAN/SCHNEIER RESIDENCE
 1106 LOTT AVENUE
 AUSTIN, TEXAS
 L. WEINMAN/R. SCHNEIER
 NDA PROJECT # 2008-01
 A5.1 WALL SECTIONS