



**C1** PLAN 2ND FLOOR  
SCALE: 3/32" = 1'-0"

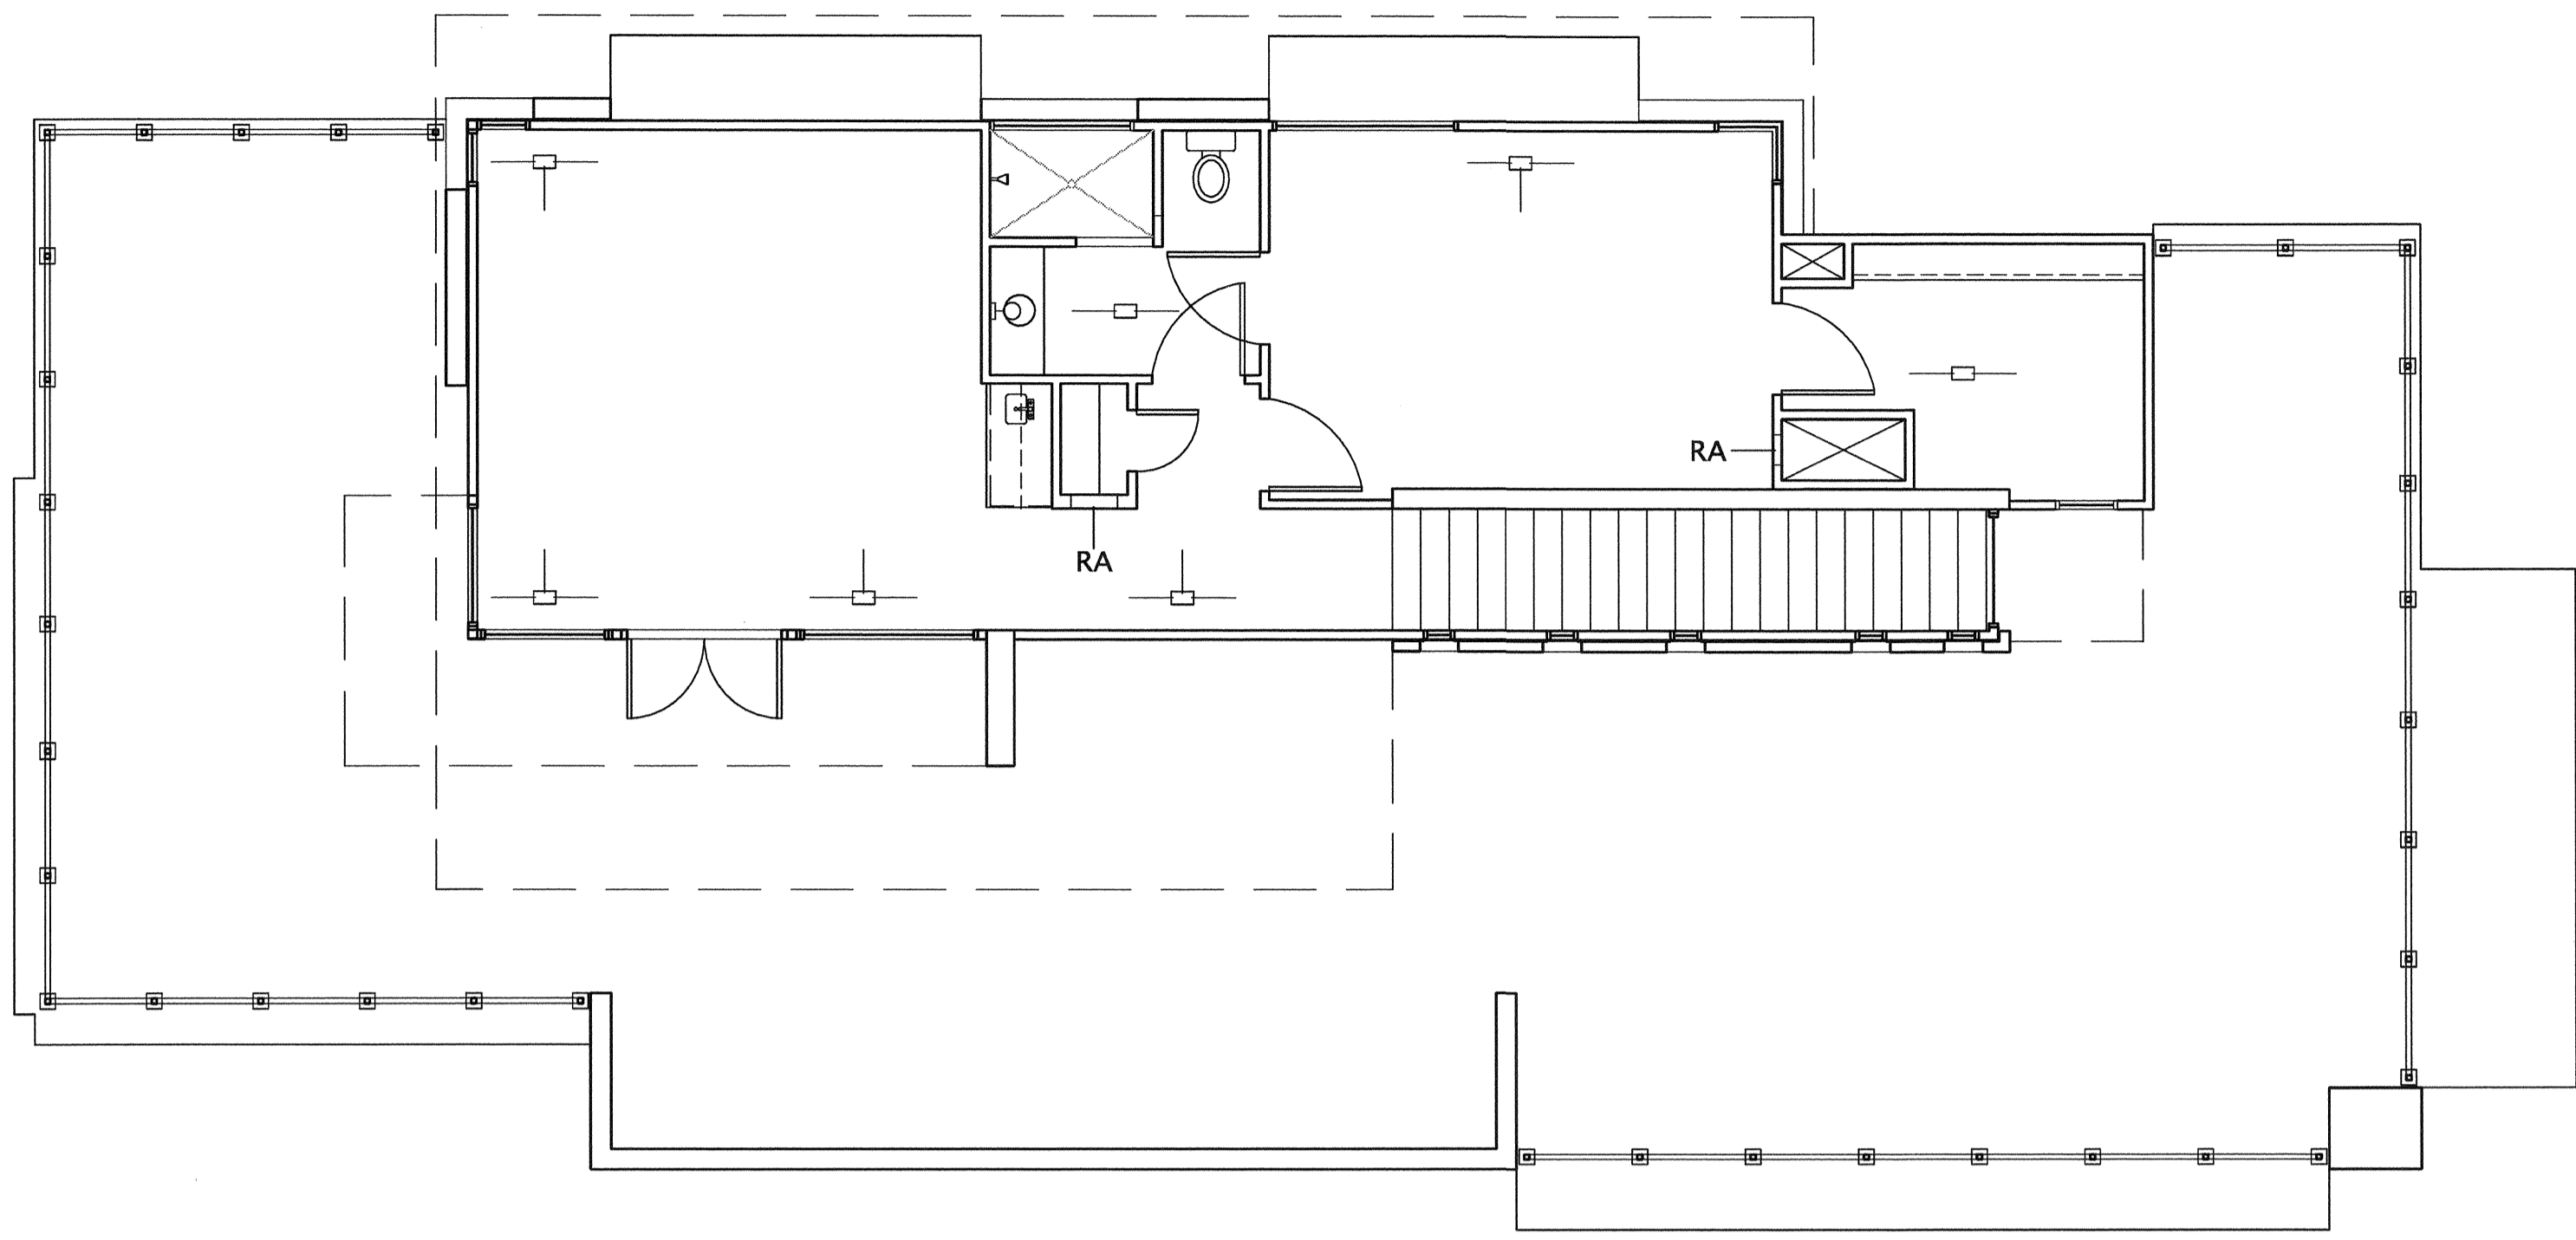

**A1** PLAN 1ST FLOOR  
SCALE: 3/32" = 1'-0"

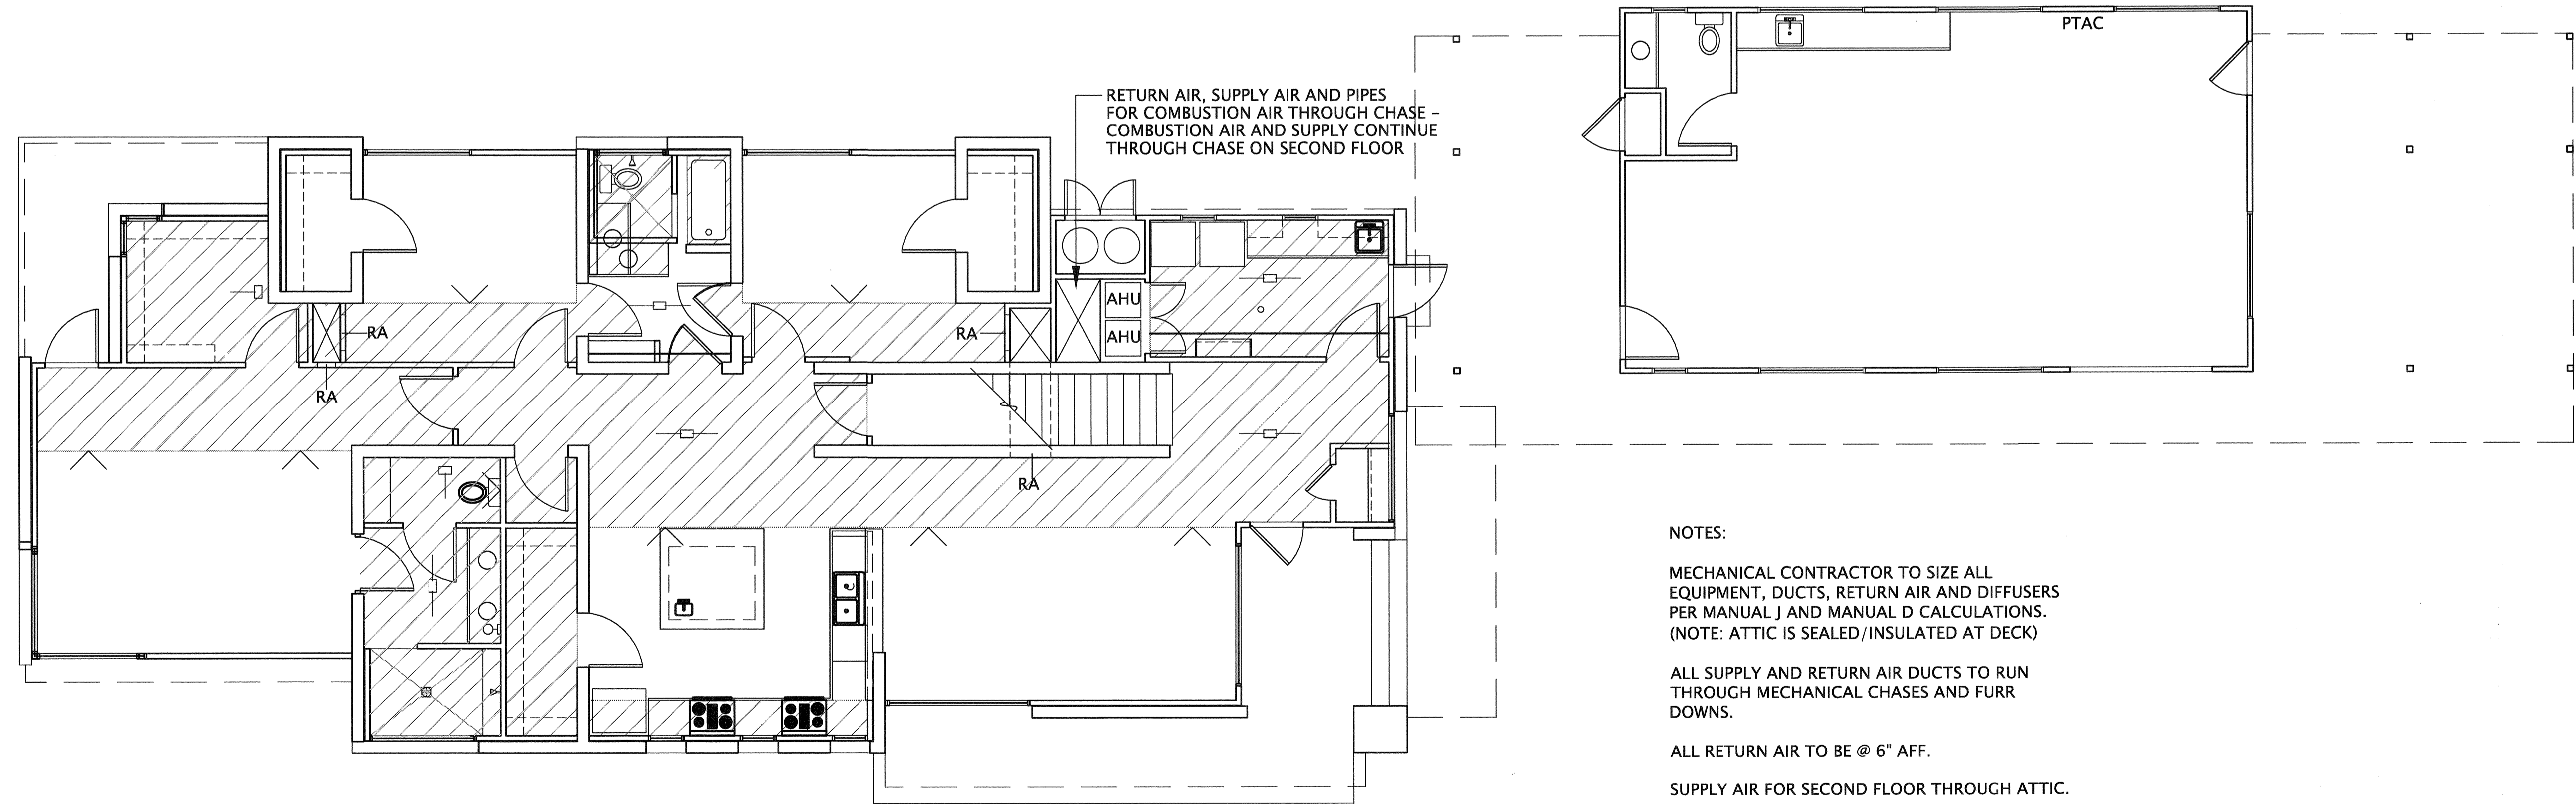

NOTES:  
MECHANICAL CONTRACTOR TO SIZE ALL EQUIPMENT, DUCTS, RETURN AIR AND DIFFUSERS PER MANUAL J AND MANUAL D CALCULATIONS. (NOTE: ATTIC IS SEALED/INSULATED AT DECK)  
ALL SUPPLY AND RETURN AIR DUCTS TO RUN THROUGH MECHANICAL CHASES AND FURR DOWNS.  
ALL RETURN AIR TO BE @ 6" AFF.  
SUPPLY AIR FOR SECOND FLOOR THROUGH ATTIC.

**n da** northfield design associates, inc.  
1601 E. 5TH ST, STE 109 AUSTIN, TX 78702  
512/302-1458 v nda@nda-austin.com  
512/302-1482 f

THESE DRAWINGS AND THEIR CONTENTS REMAIN THE PROPERTY OF NORTHFIELD DESIGN ASSOC. INC. AND MAY NOT BE USED FOR ANY PURPOSE EXCEPT THE CONSTRUCTION OF THE PROPERTY DESCRIBED HEREIN WITHOUT WRITTEN CONSENT FROM NORTHFIELD DESIGN ASSOCIATES, INC. ELECTRONIC COPIES OF DRAWINGS ARE ISSUED TO CONSULTANTS FOR COORDINATION ONLY. ARCHITECT ASSUMES NO RESPONSIBILITY FOR DRAWINGS WHEN USED OR MODIFIED BY OTHERS.

Issue	Date	Description
1	04/15/12	ISSUE FOR PERMIT
4	07/15/13	RE-ISSUE FOR PERMIT

DATE OF AFFIXATION: 06/15/14

**WEINMAN/SCHNEIER RESIDENCE**  
1106 LOTT AVENUE  
AUSTIN, TEXAS  
L. WEINMAN/R. SCHNEIER  
NDA PROJECT # 2008-01  
A2.2 MECHANICAL PLANS