




2 SECTION C-C LOOKING EAST  
1/4" = 1'-0"

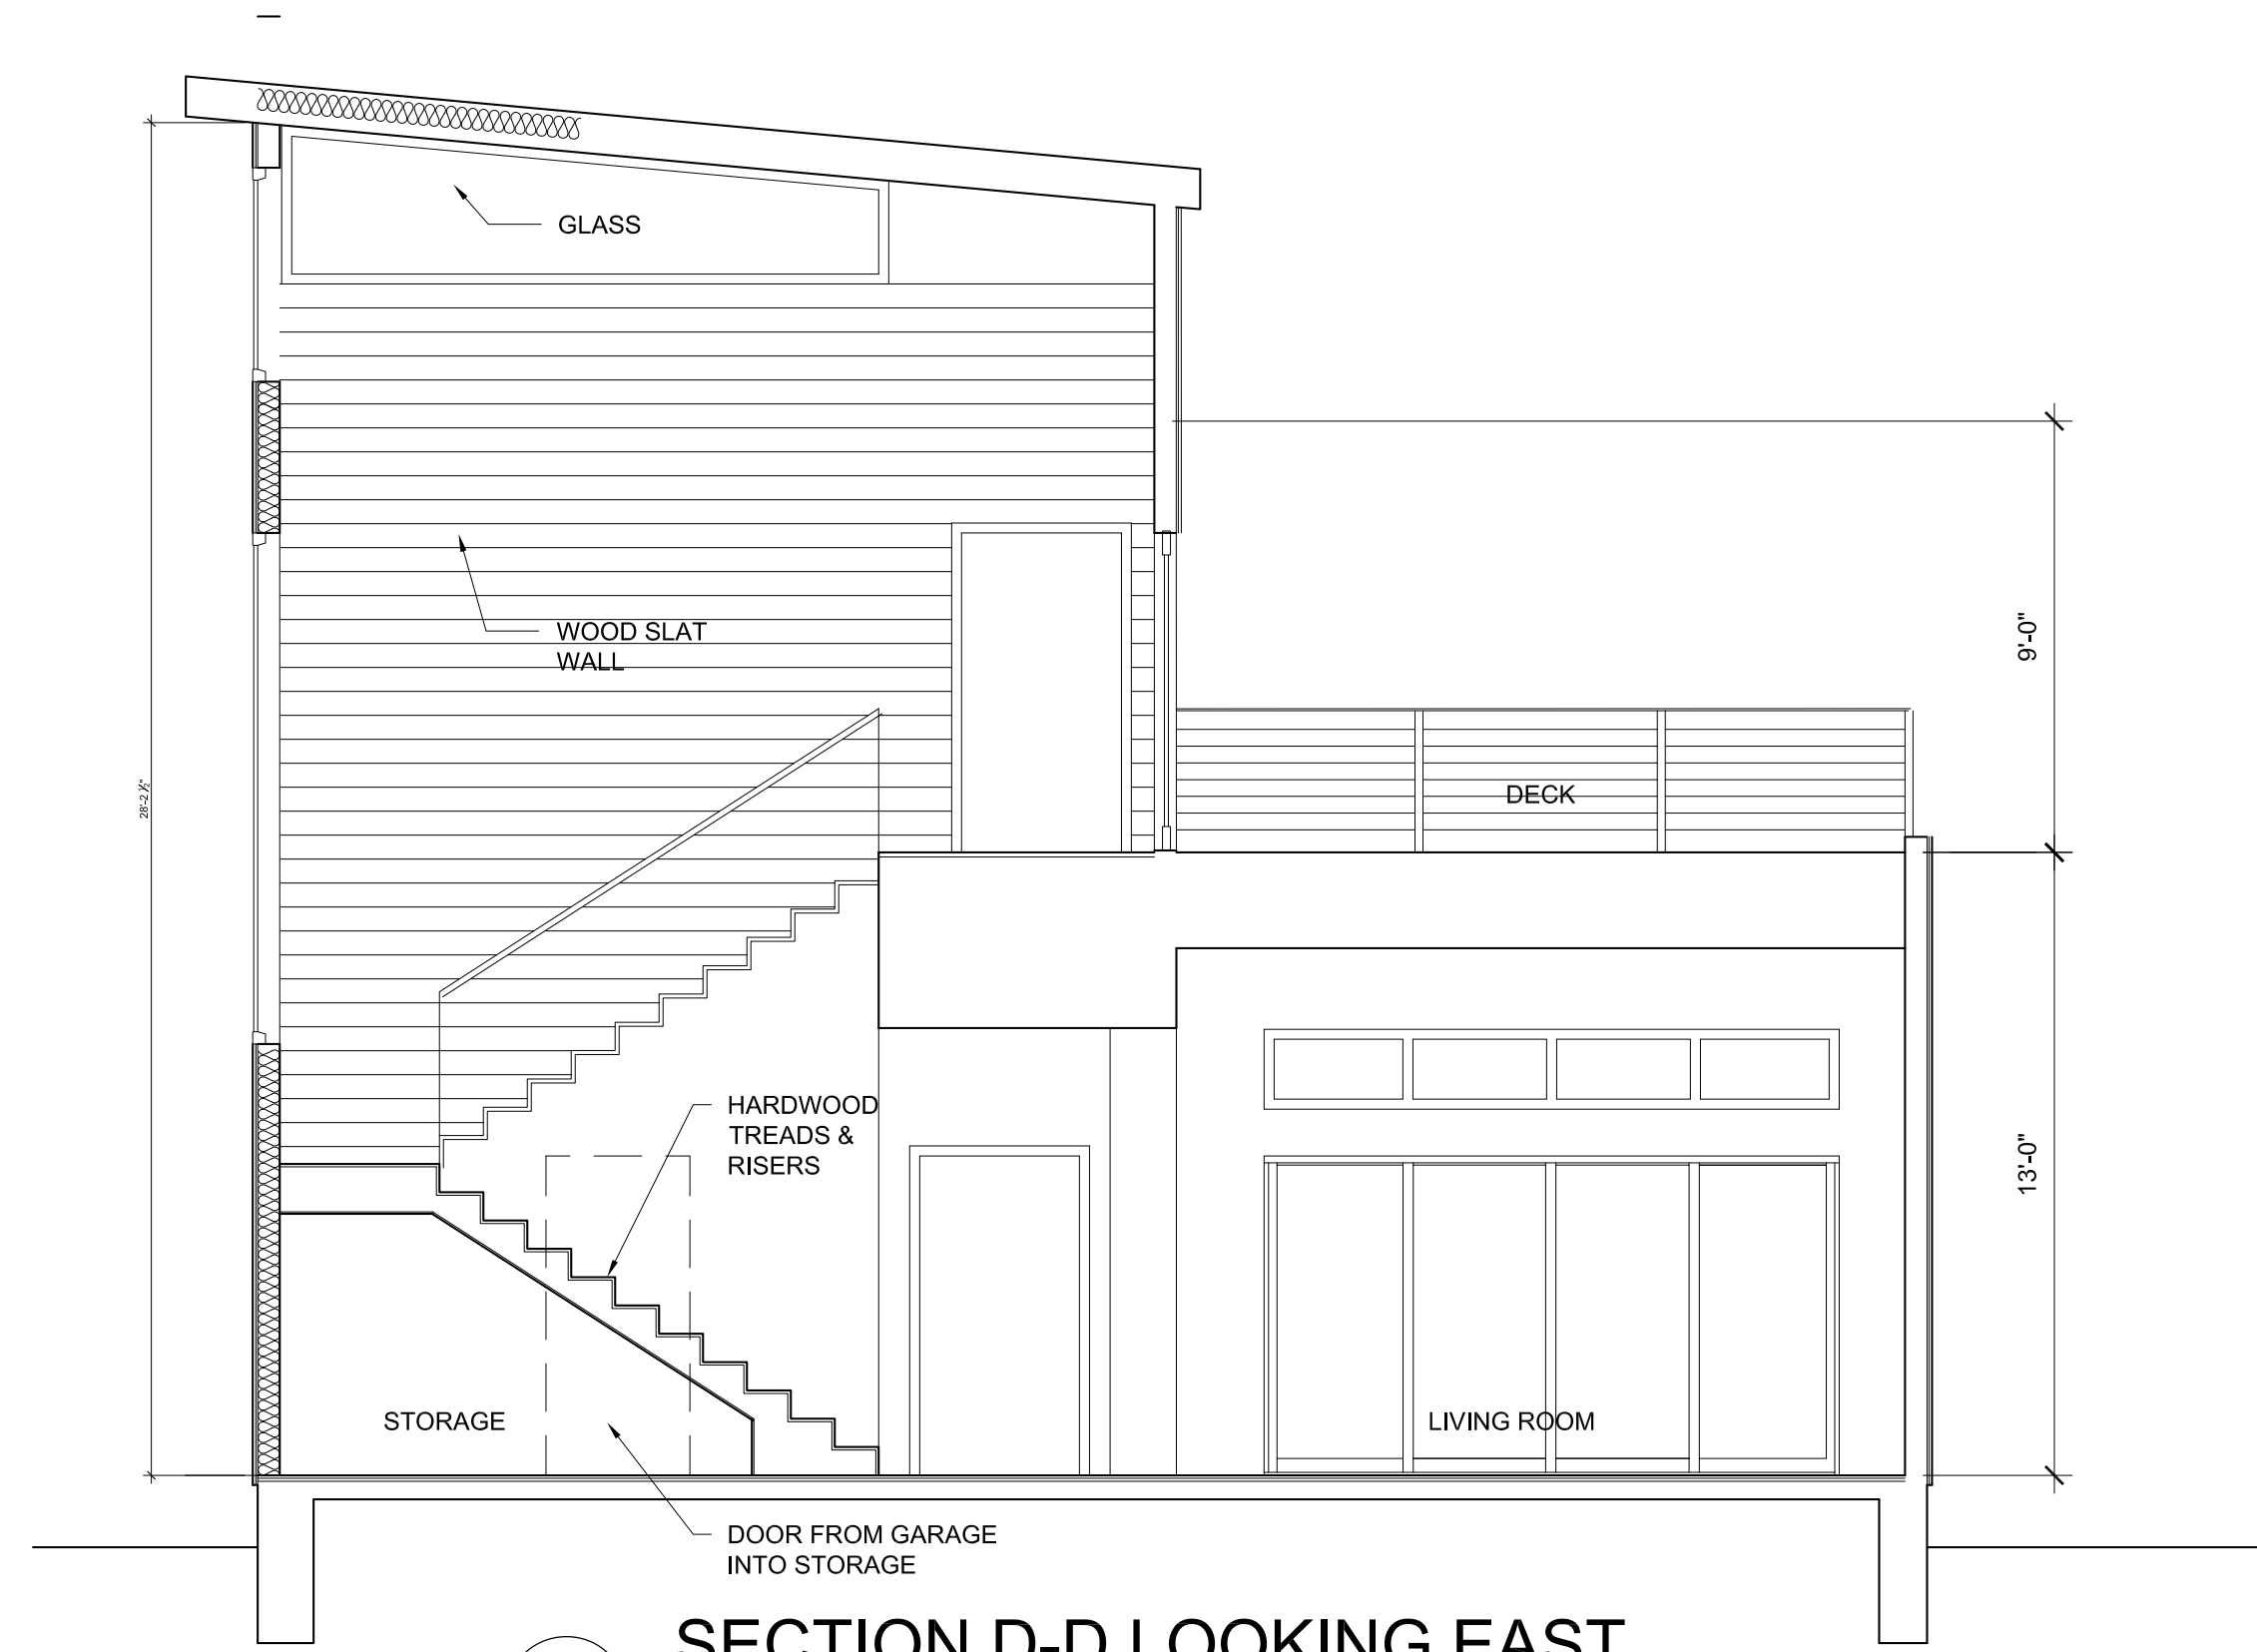

1 SECTION D-D LOOKING EAST  
1/4" = 1'-0"

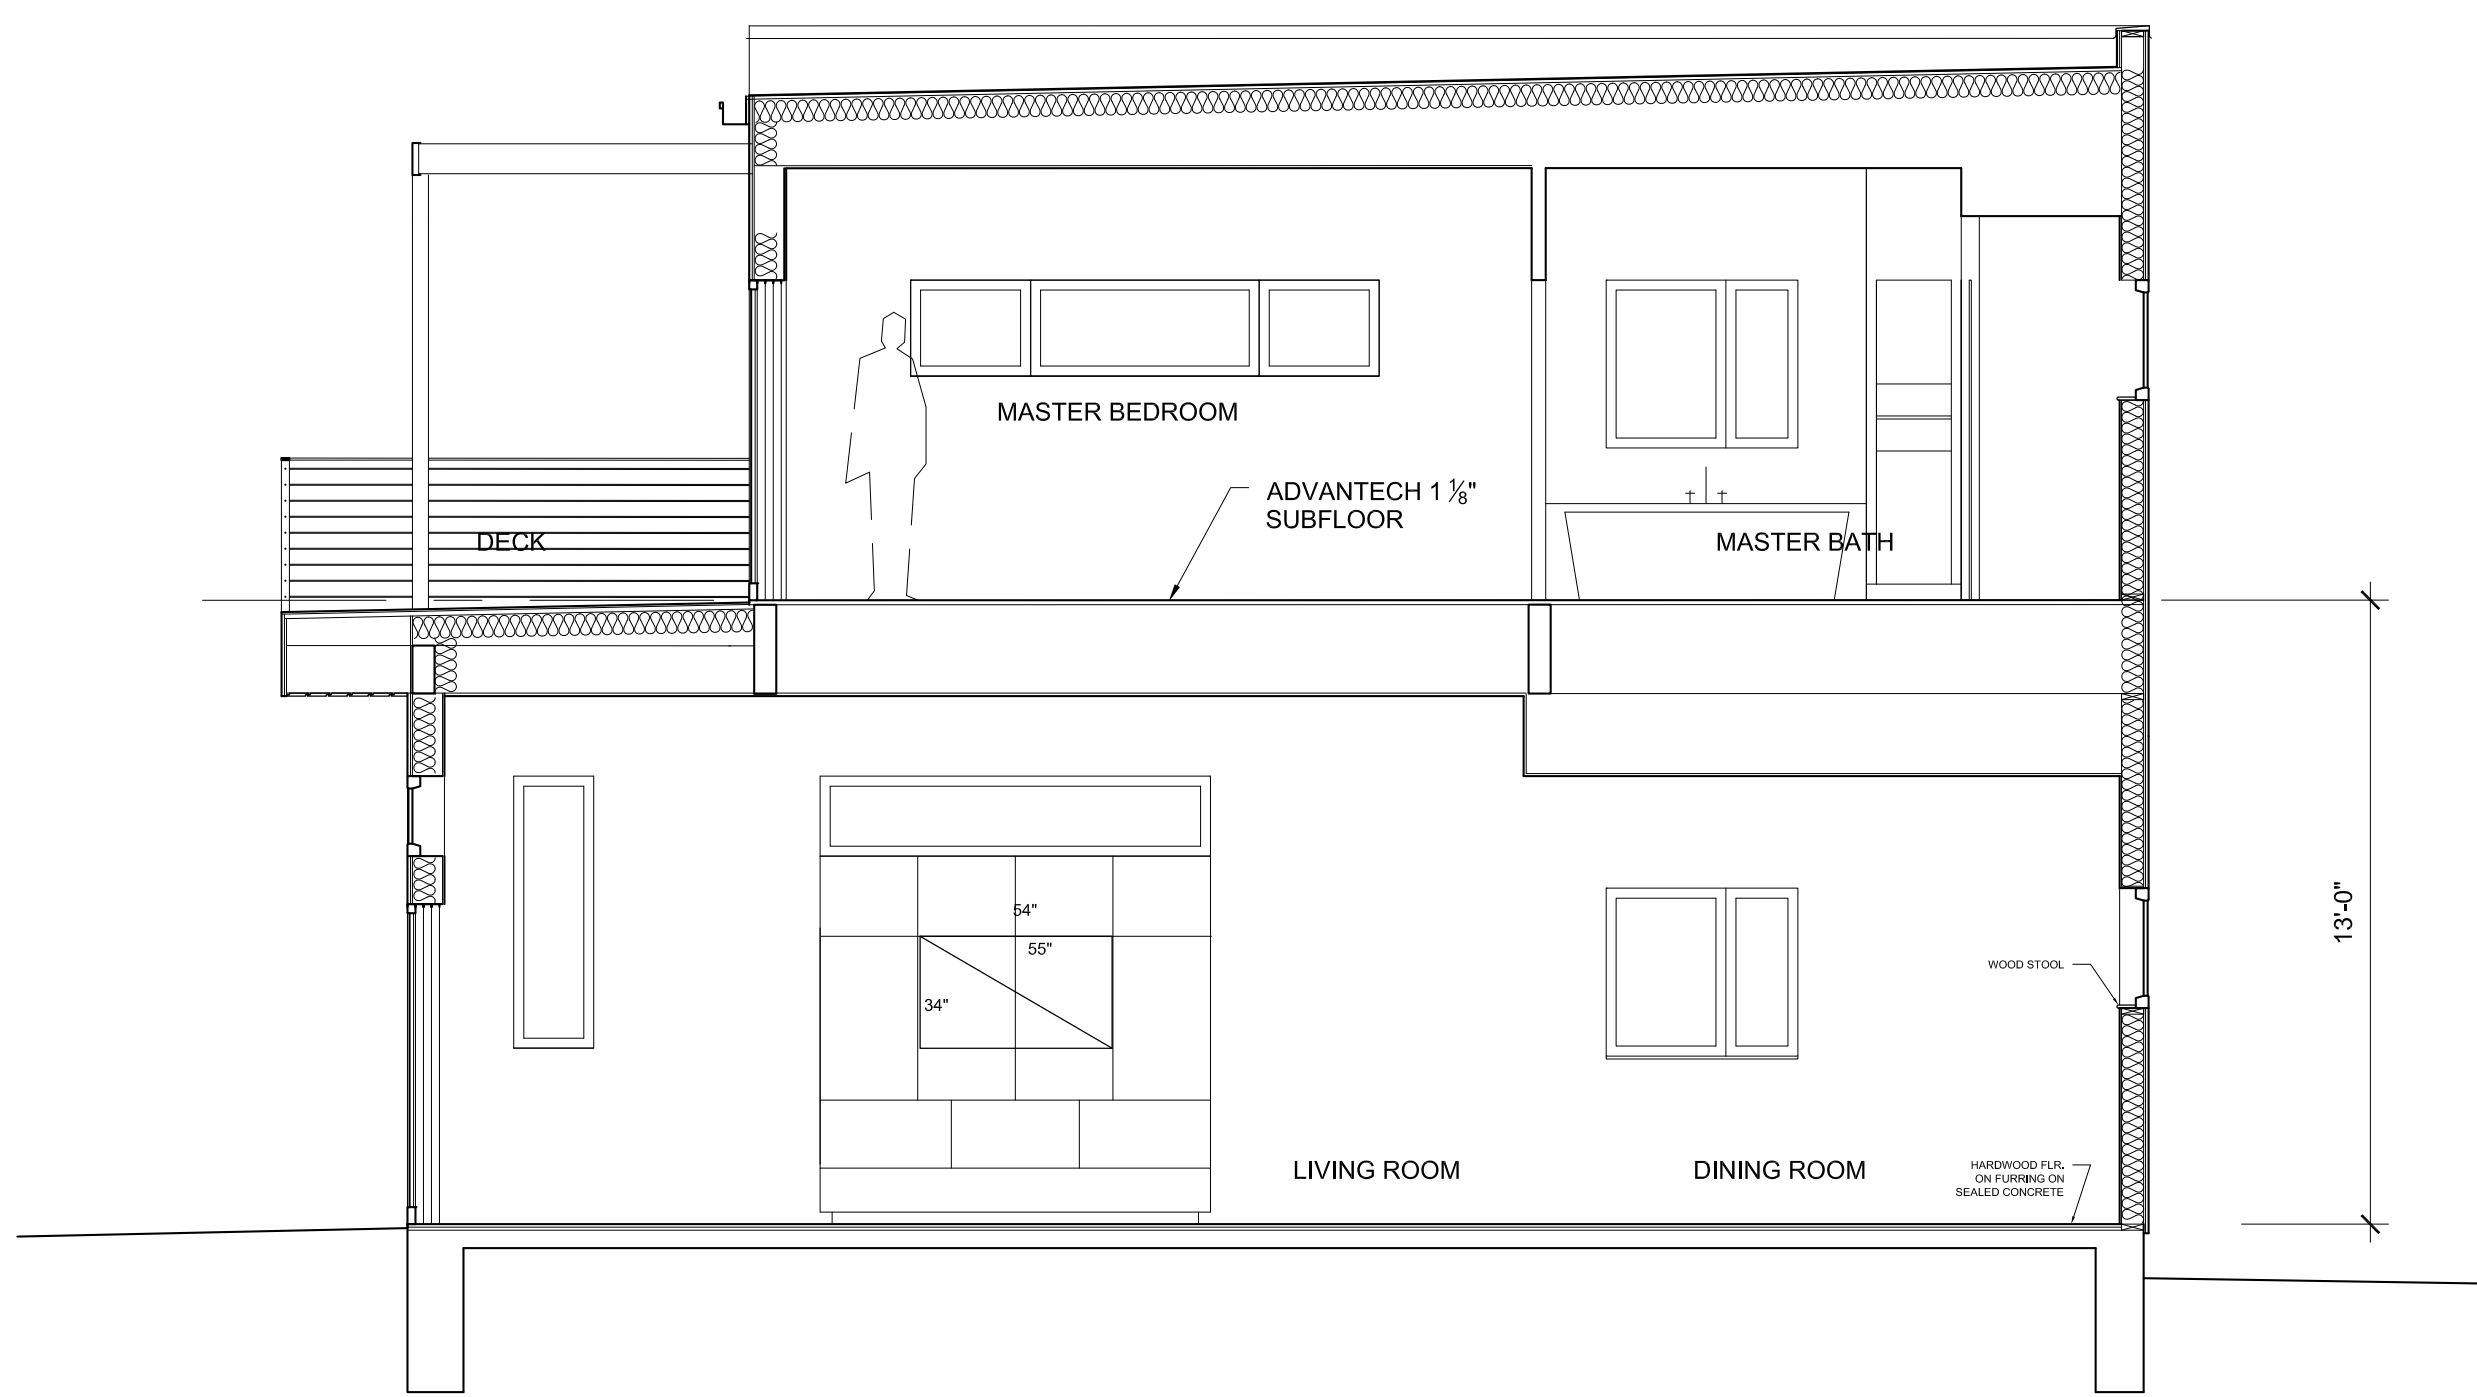

4 SECTION B-B LOOKING SOUTH  
1/4" = 1'-0"

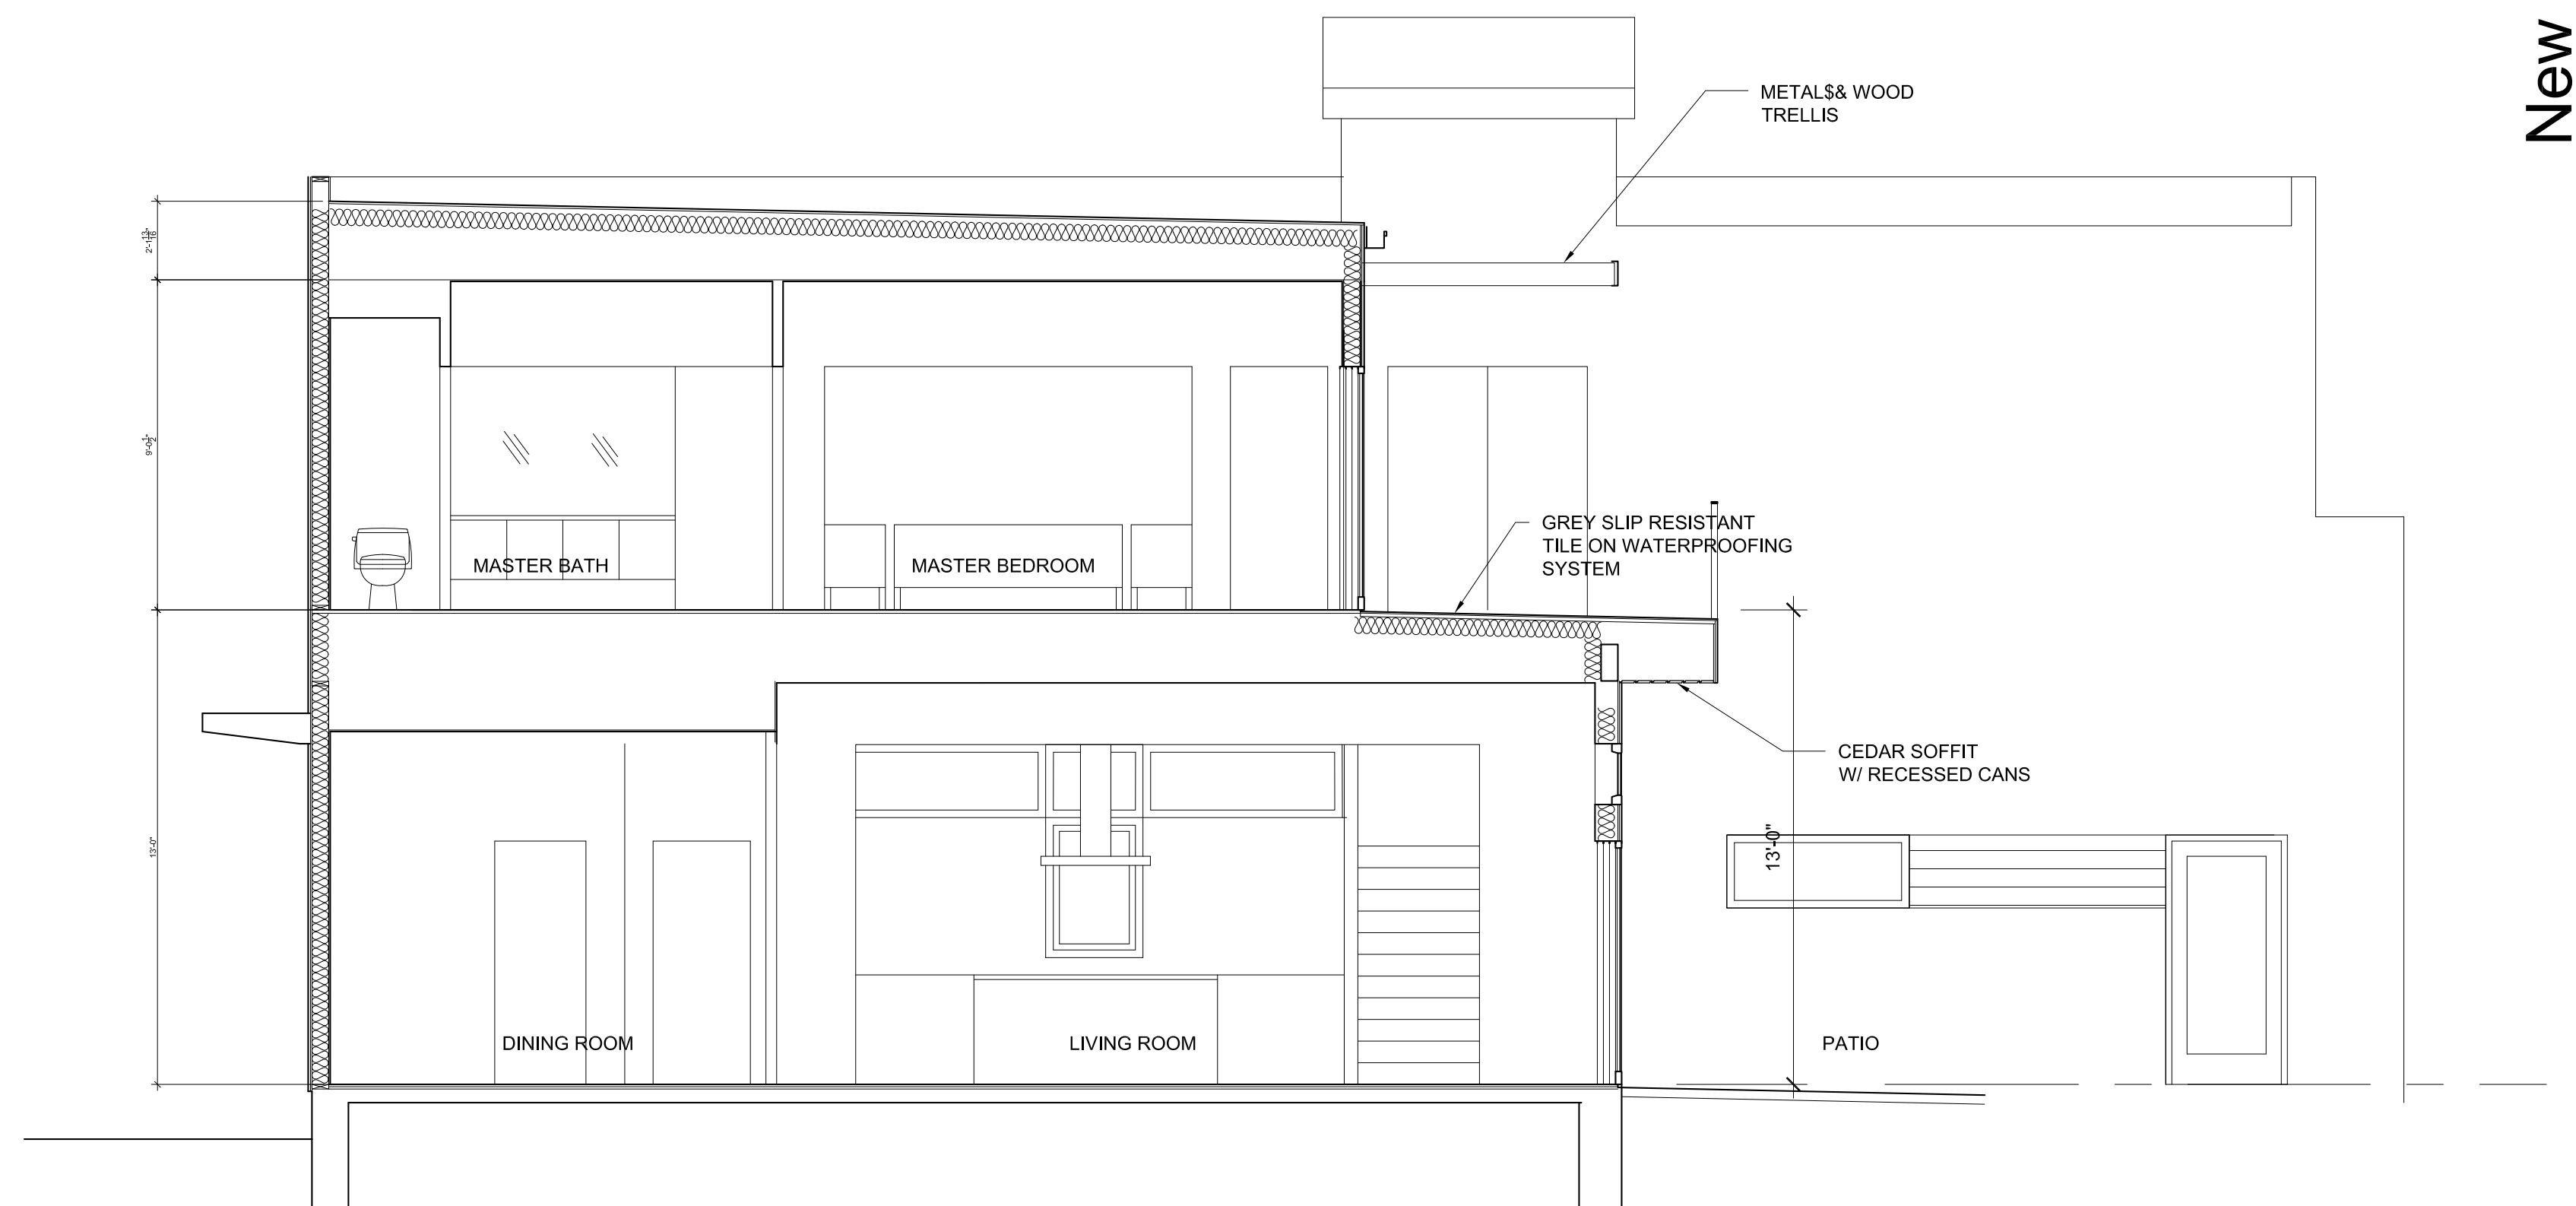

3 SECTION A-A LOOKING NORTH  
1/4" = 1'-0"