




WALL DETAIL
1 1/2" = 1'-0"

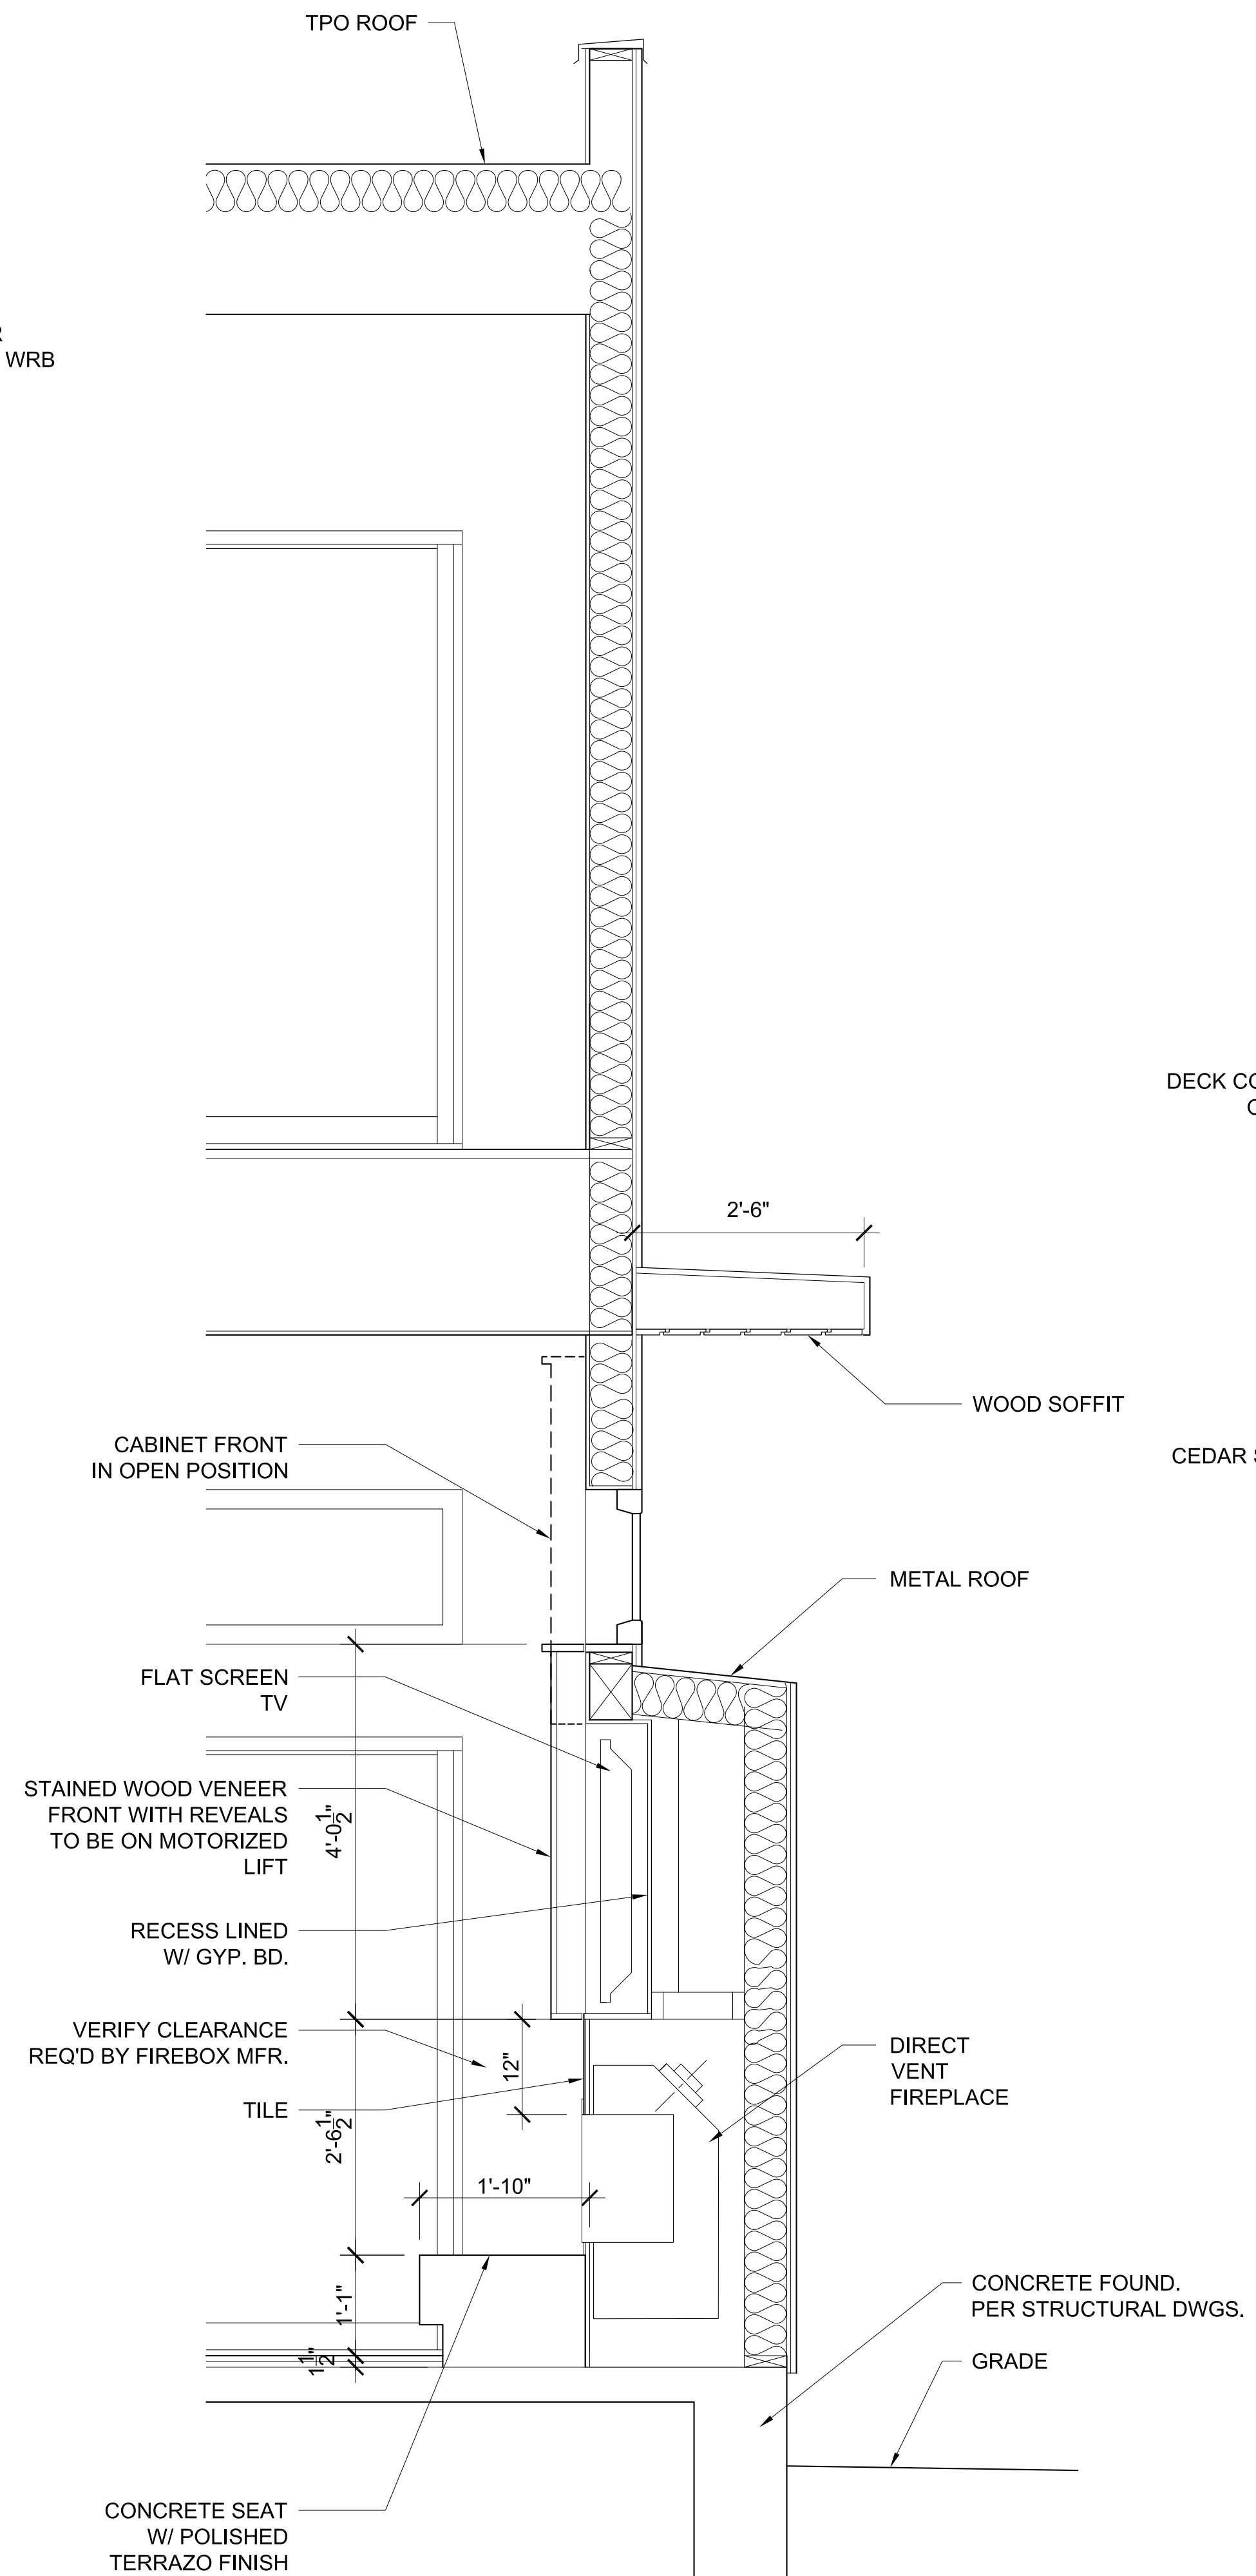


WALL SECTION
3/4" = 1'-0"

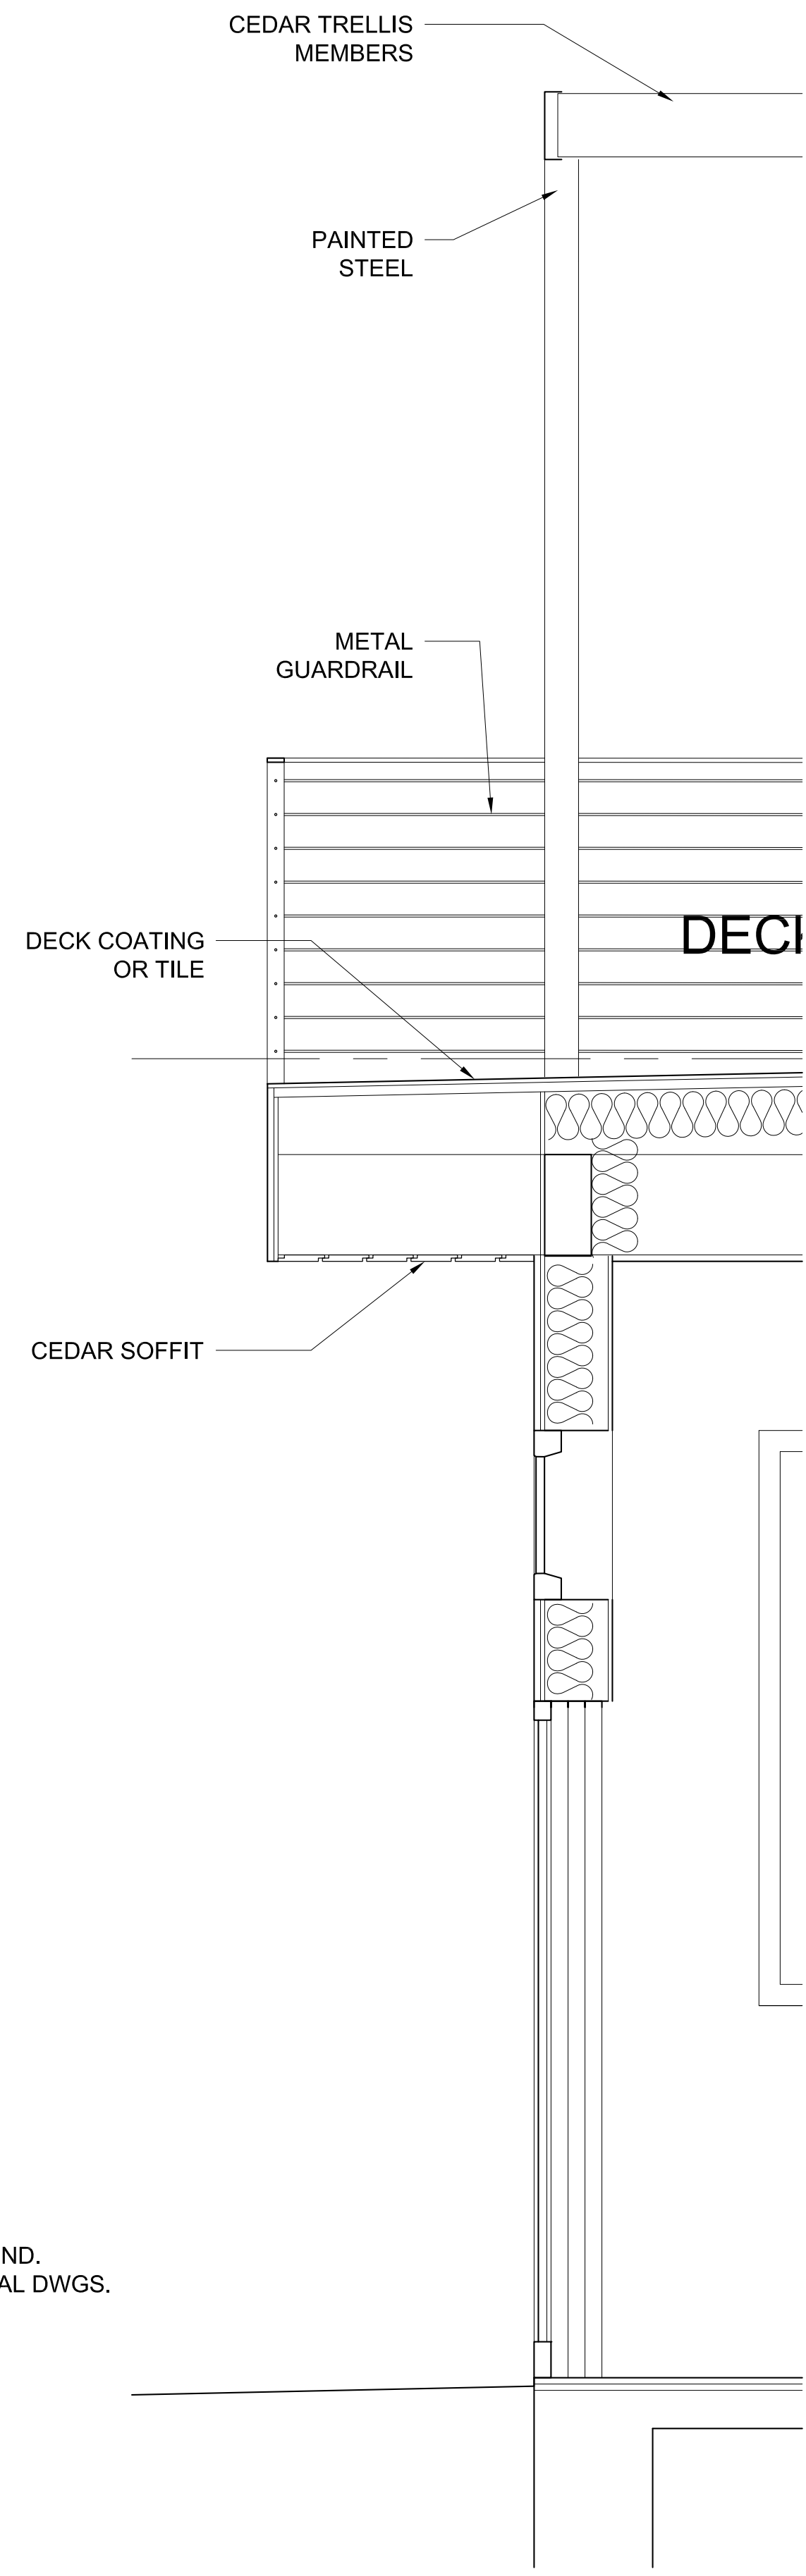

WALL SECTION
3/4" = 1'-0"

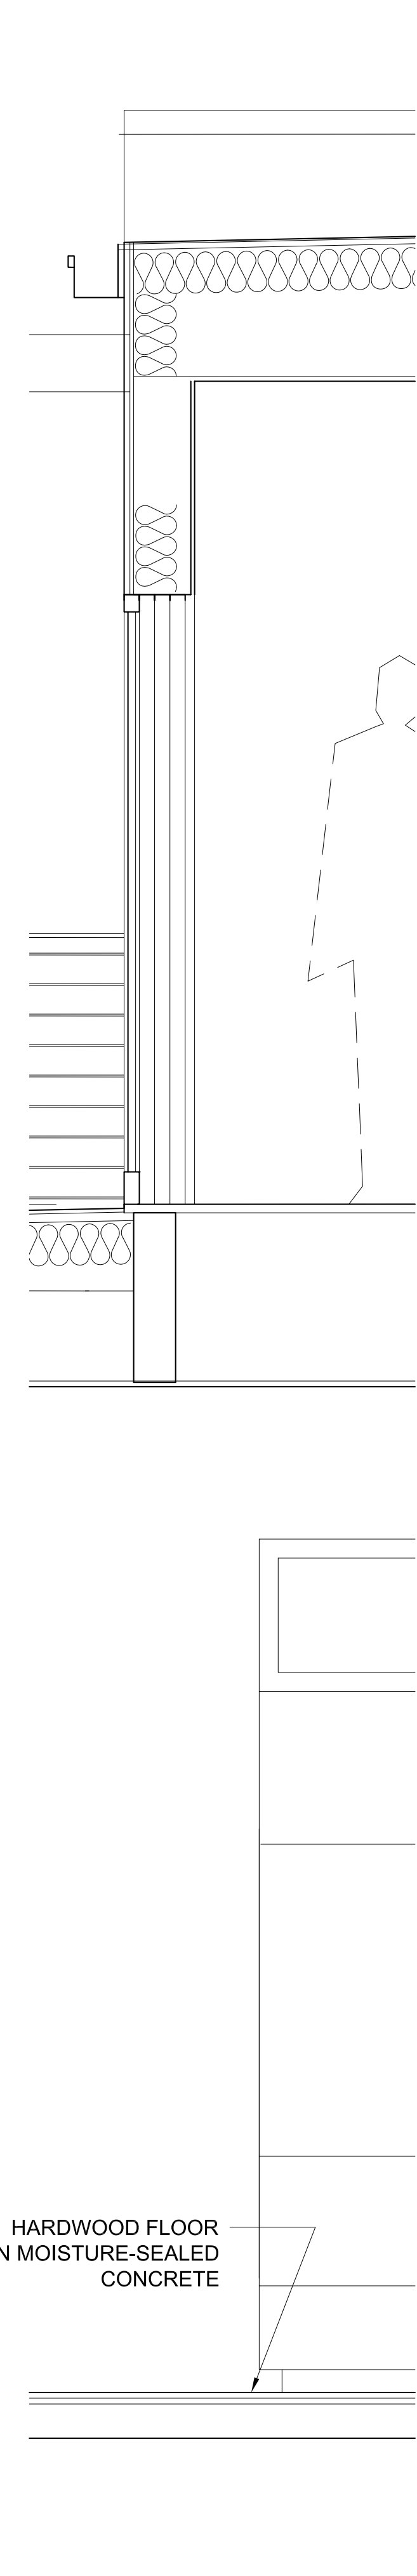

WALL SECTION
3/4" = 1'-0"

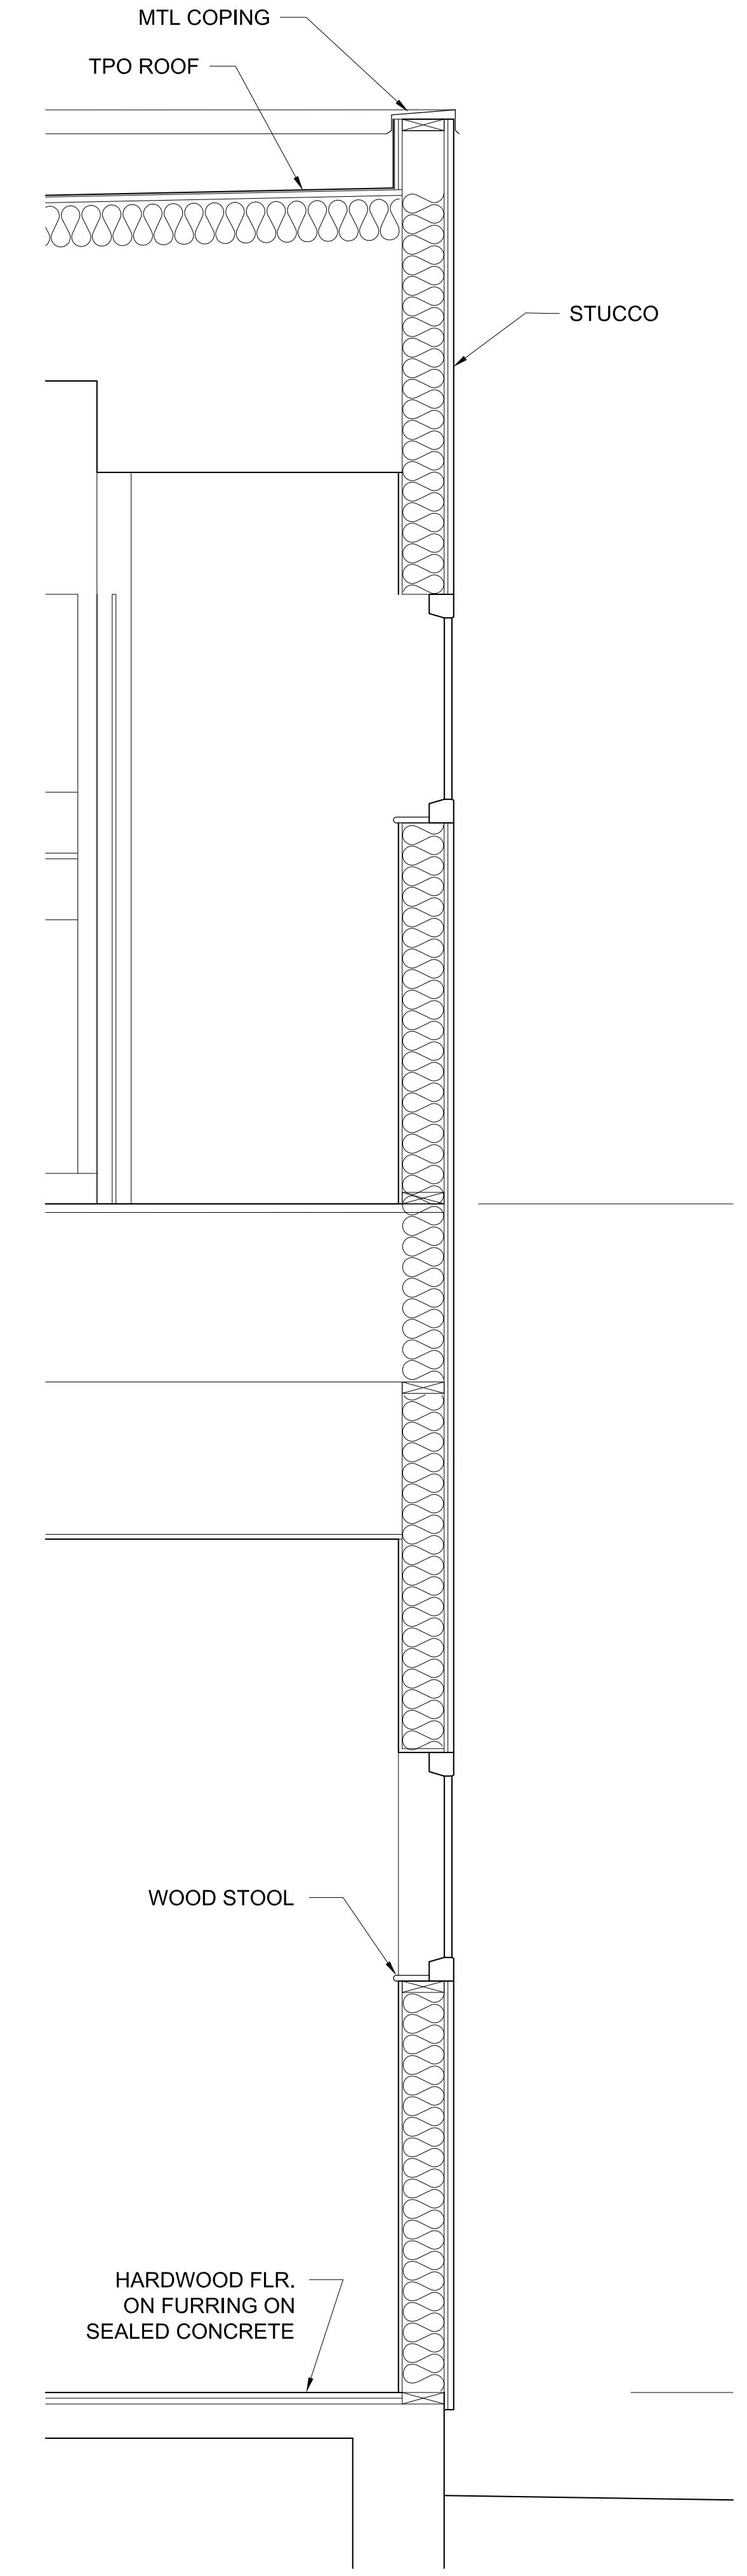

WALL SECTION
3/4" = 1'-0"