




5 KITCHEN ISLAND ELEVATIONS
1/4" = 1'-0"

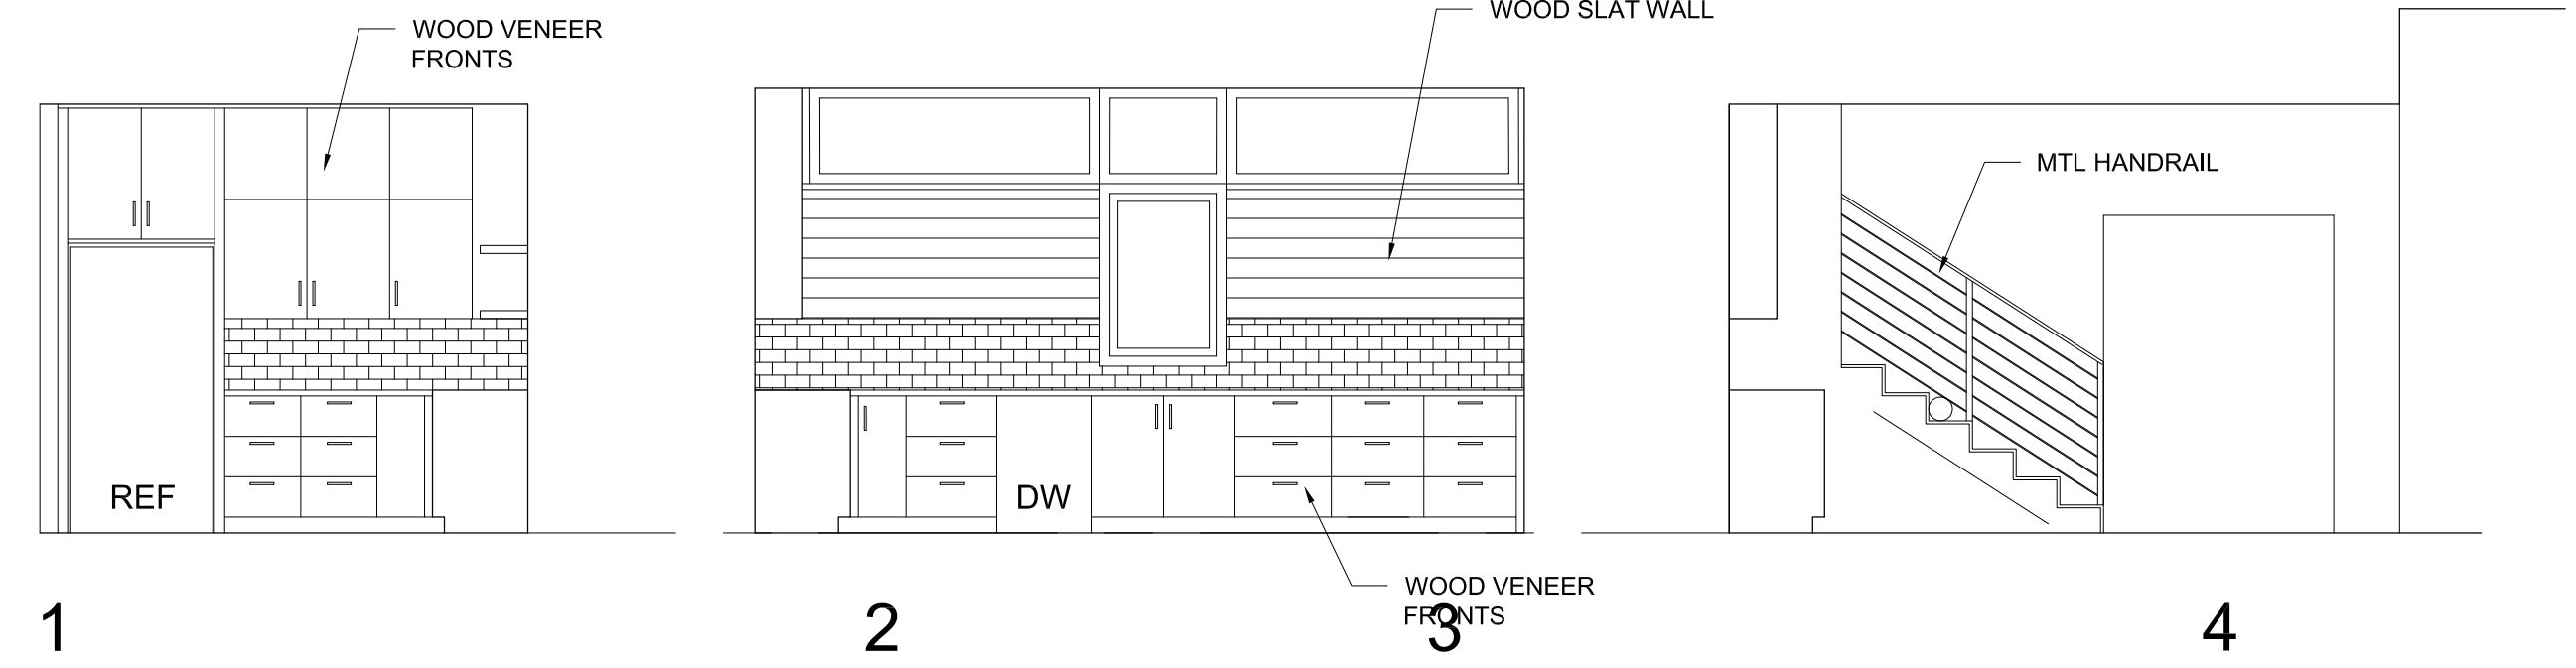


1 KITCHEN ELEVATIONS
1/4" = 1'-0"

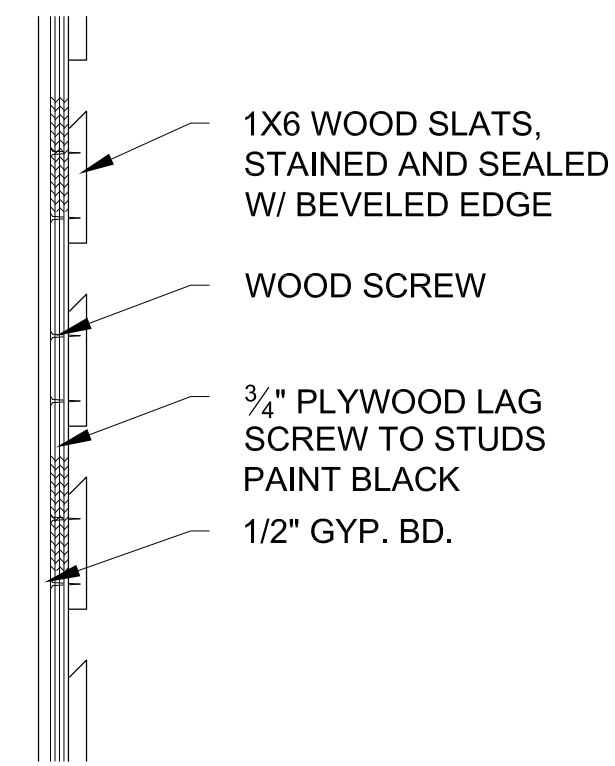


6 SLAT WALL DTL
1 1/2" = 1'-0"

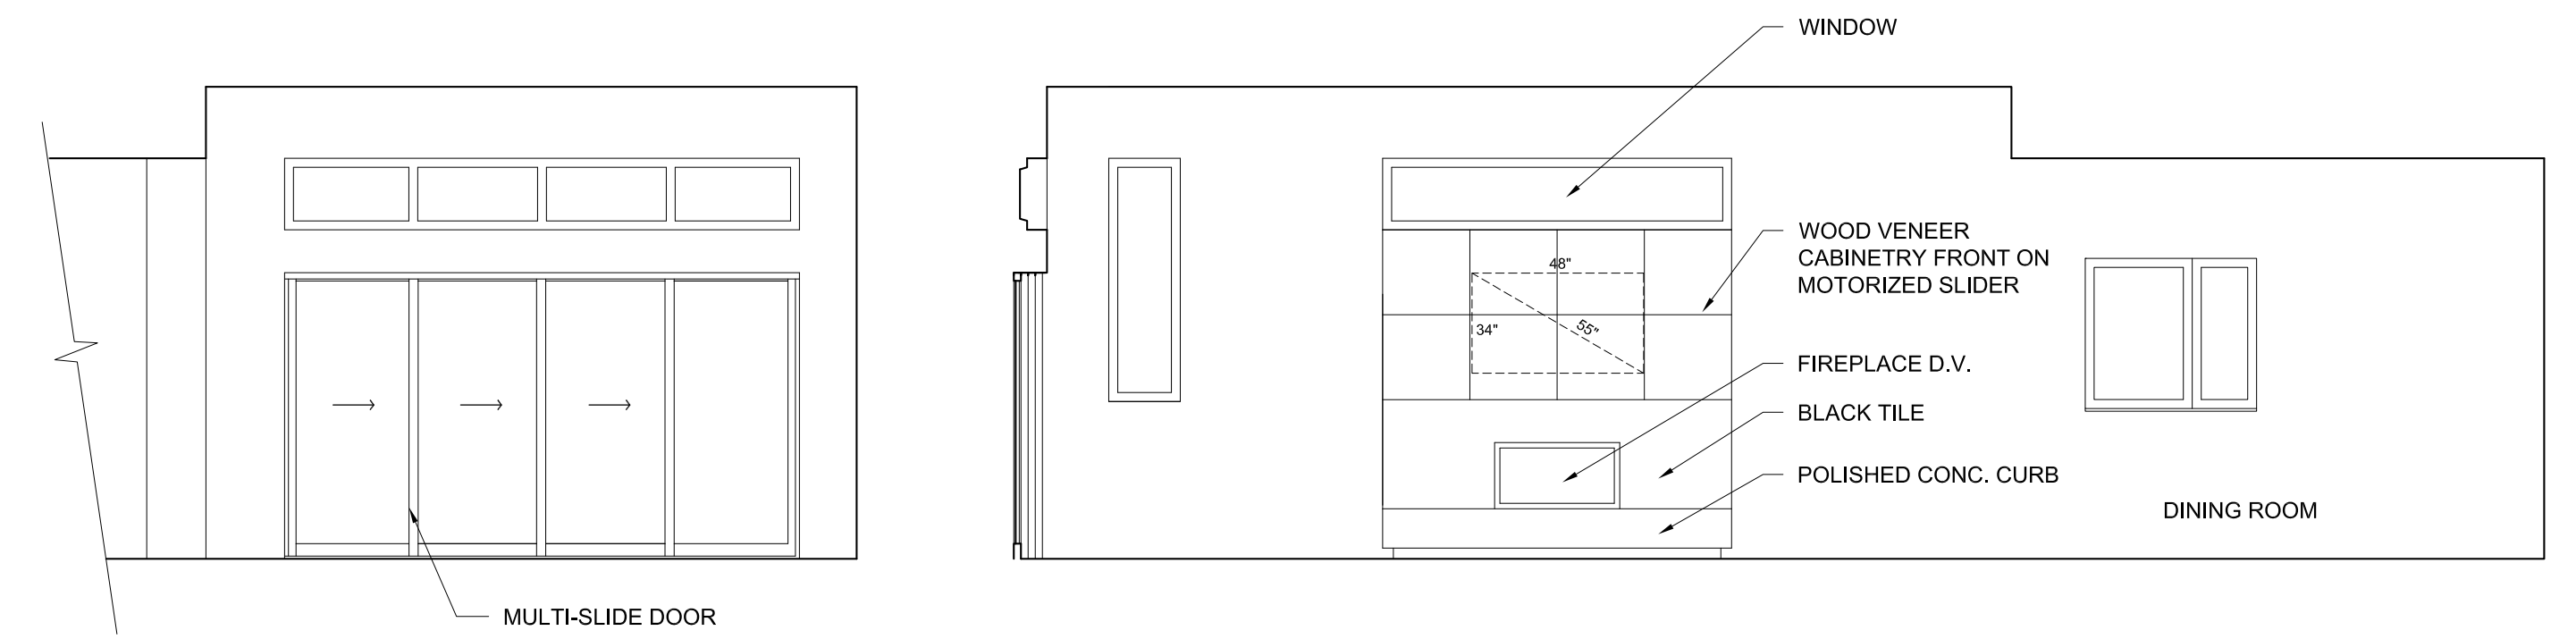

2 LIVING RM ELEVATIONS
1/4" = 1'-0"

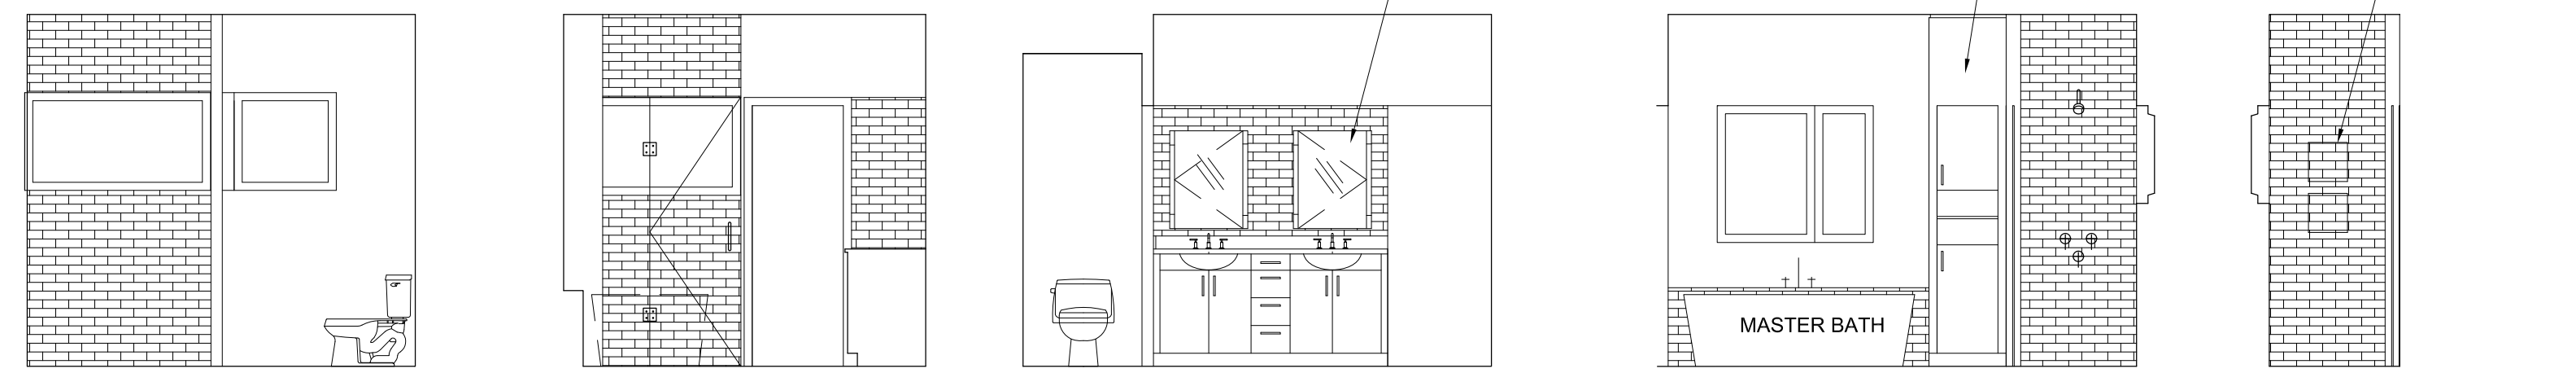

3 MASTER BATH ELEVATIONS
1/4" = 1'-0"

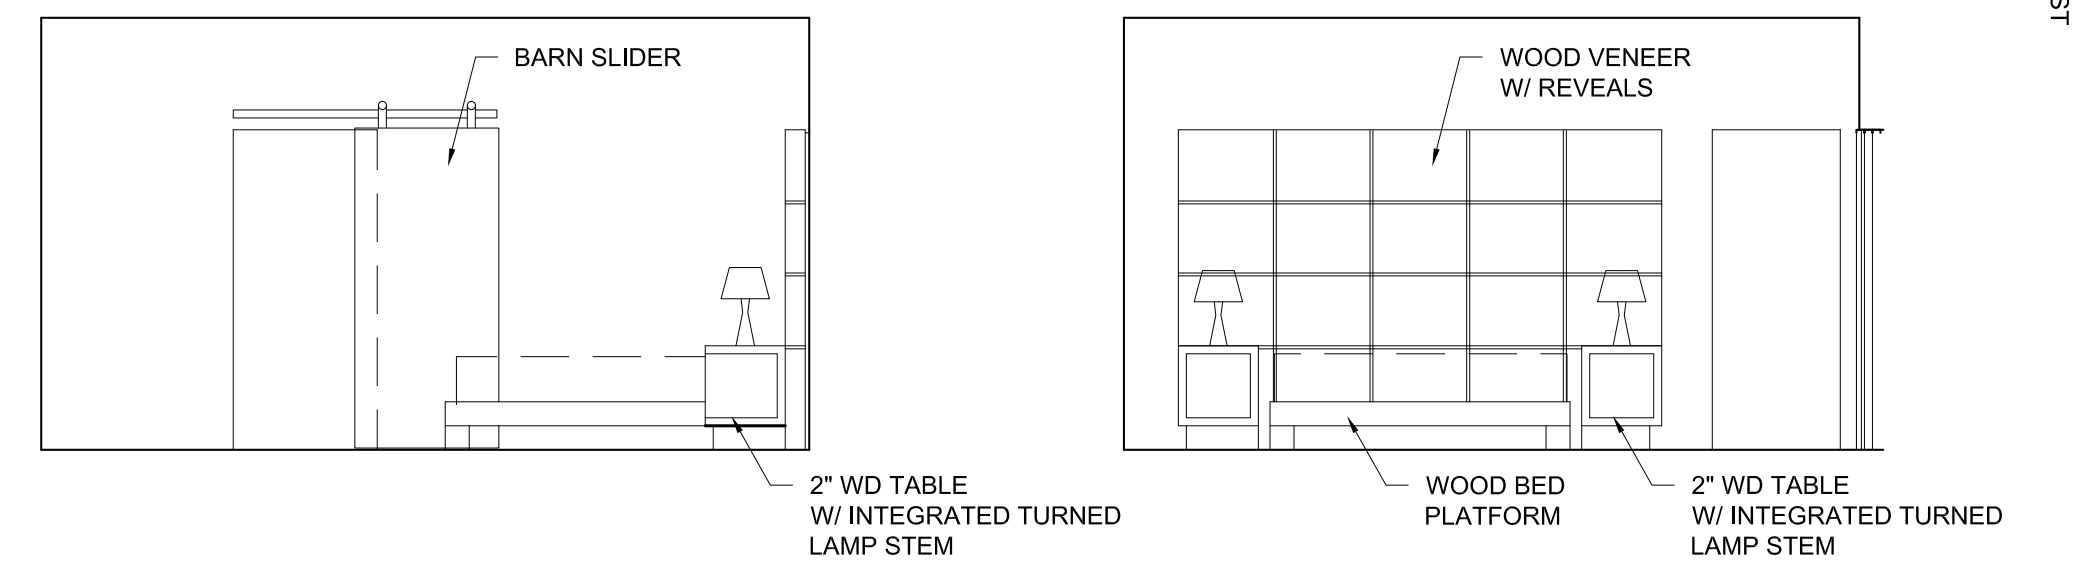

4 MASTER BEDRM ELEVATIONS
1/4" = 1'-0"