




**E1 BATH 3**  
SCALE: 1/2" = 1'-0"

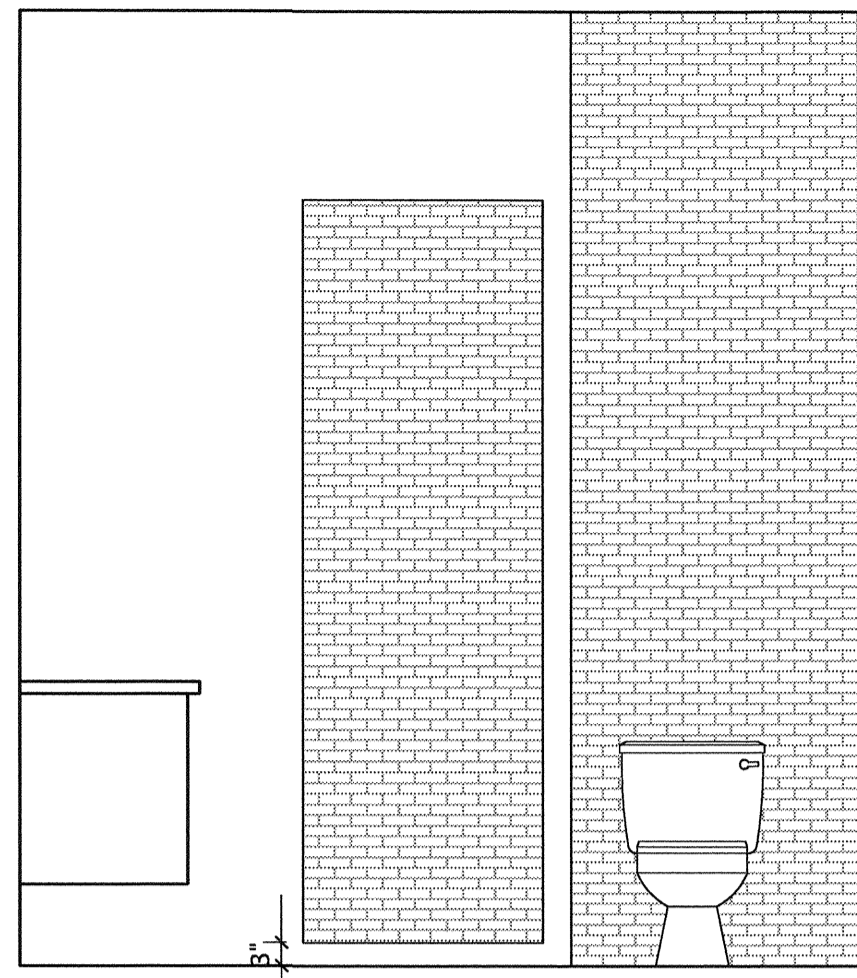


**E4 BATH 3**  
SCALE: 1/2" = 1'-0"

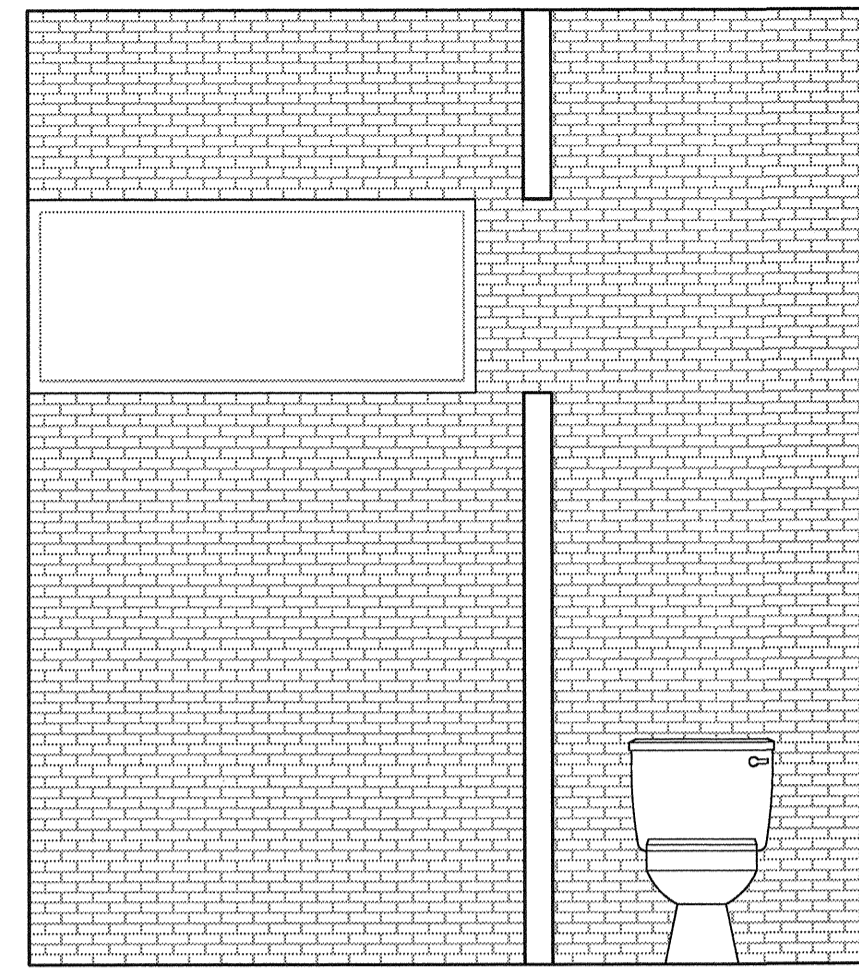


**E7 BATH 3**  
SCALE: 1/2" = 1'-0"

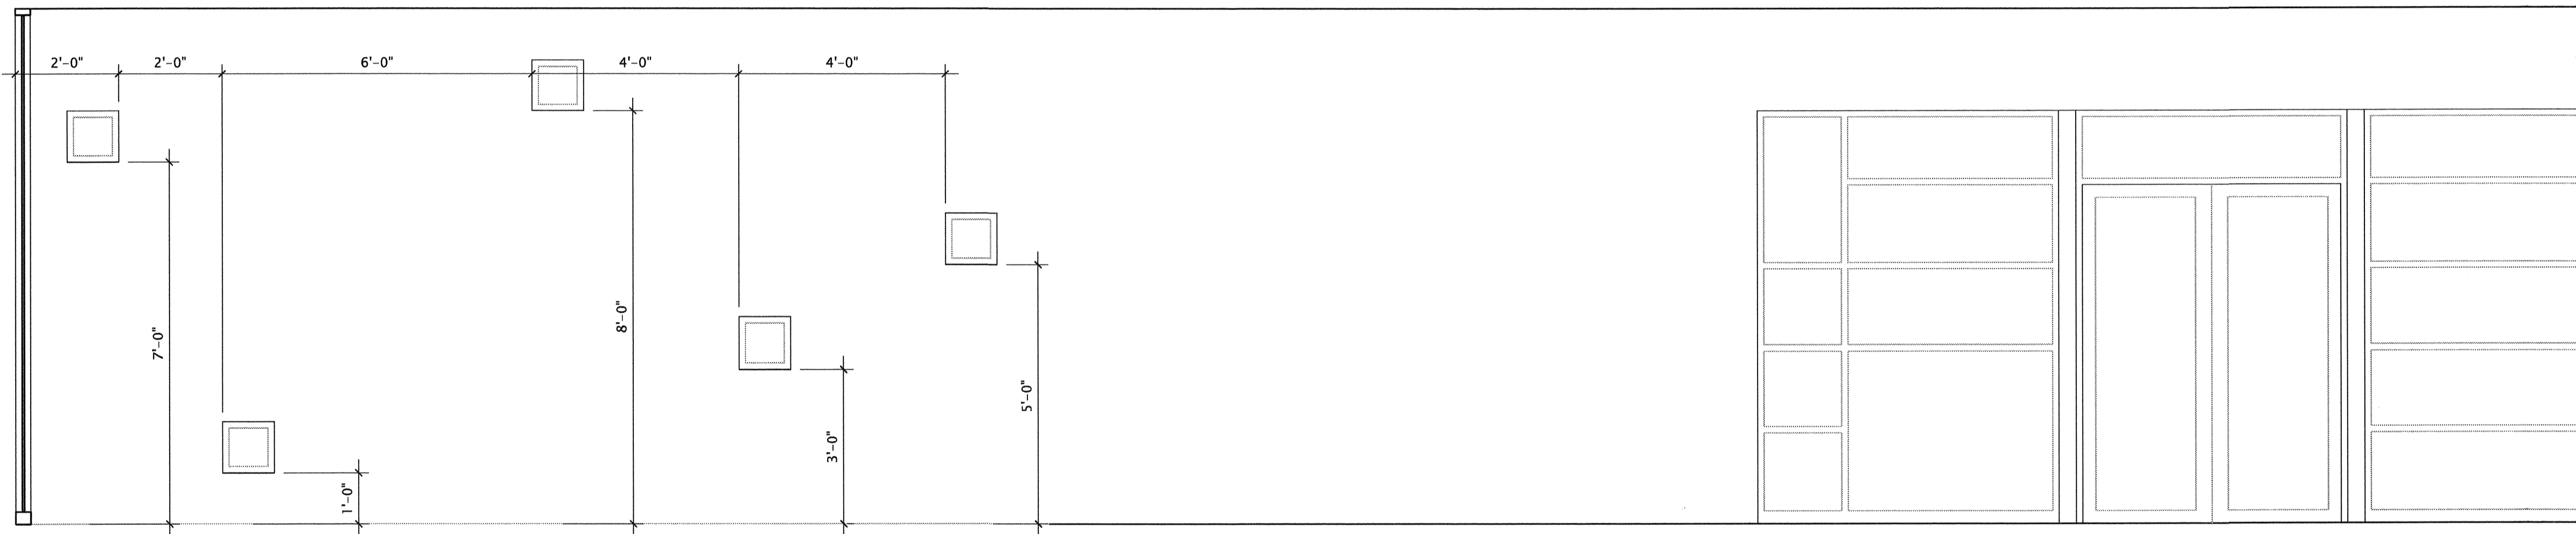


**C1 HALL/LIVING ROOM**  
SCALE: 1/2" = 1'-0"

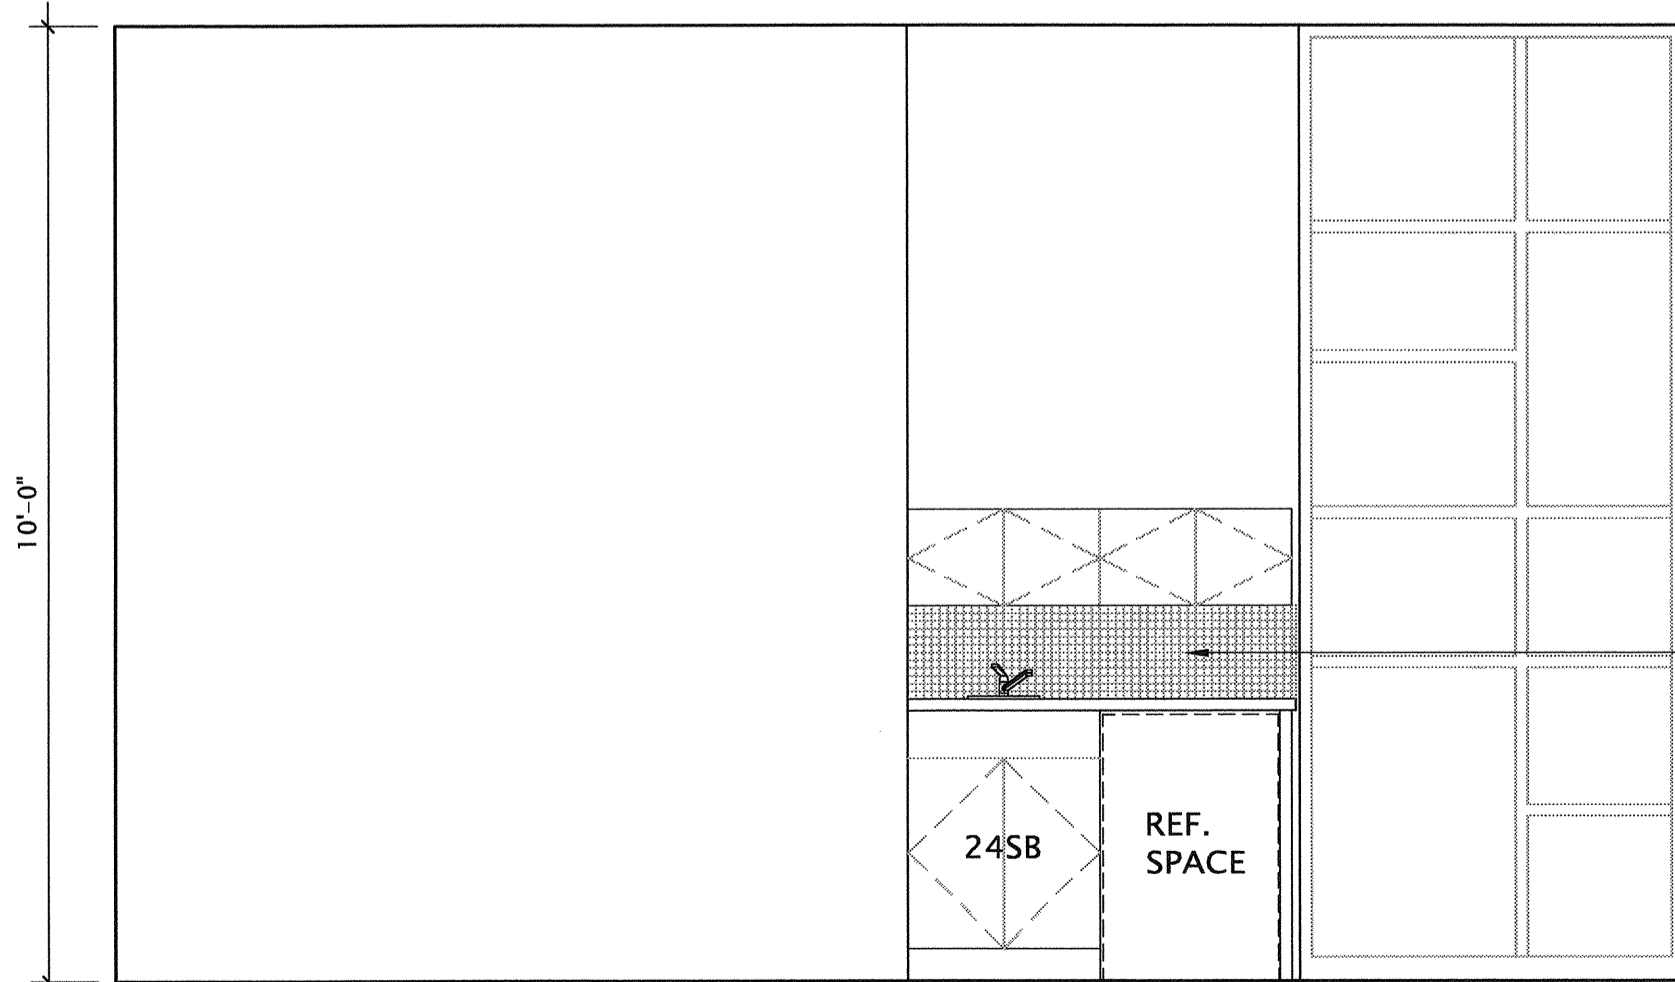

**A1 LIVING ROOM**  
SCALE: 1/2" = 1'-0"

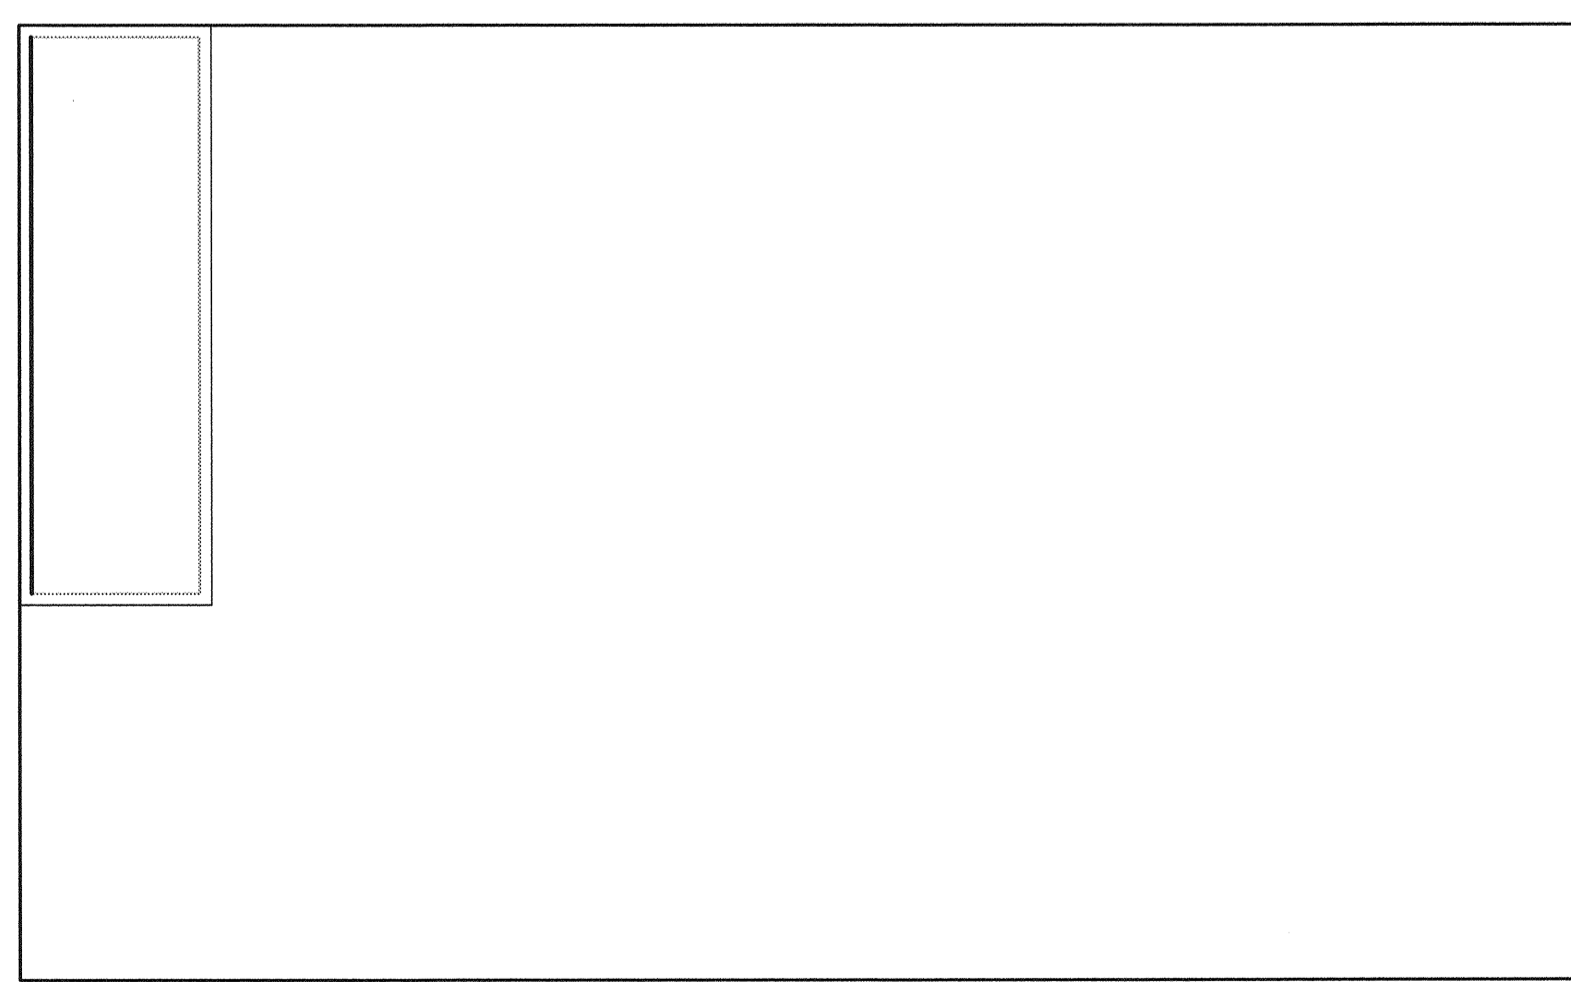

**A5 LIVING ROOM**  
SCALE: 1/2" = 1'-0"

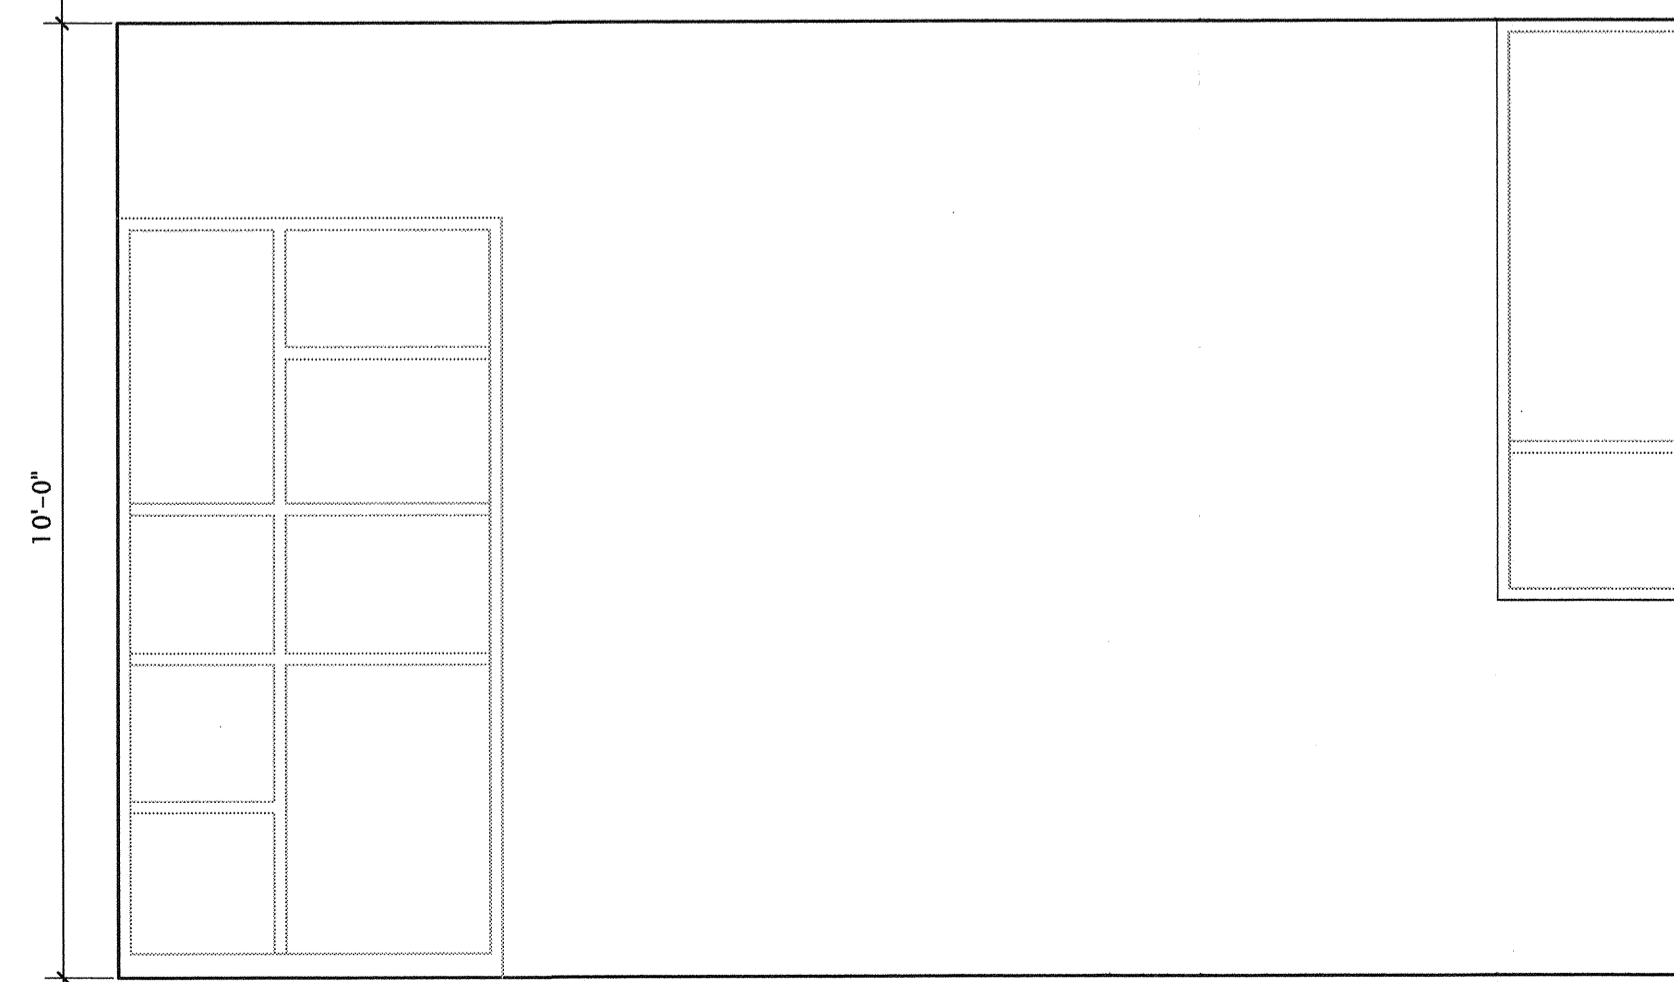

**A8 LIVING ROOM**  
SCALE: 1/2" = 1'-0"

**northfield design associates, Inc.**  
 1601 E. 5TH ST, STE 109 AUSTIN, TX 78702  
 512/302-1458 v nda@nda-austin.com  
 512/302-1482 f

THESE DRAWINGS AND THEIR CONTENTS REMAIN THE PROPERTY OF NORTHFIELD DESIGN ASSOCIATES, INC. AND MAY NOT BE USED FOR ANY PURPOSE EXCEPT THE CONSTRUCTION OF THE PROPERTY DESCRIBED HEREIN WITHOUT WRITTEN CONSENT FROM NORTHFIELD DESIGN ASSOCIATES, INC. ELECTRONIC COPIES OF DRAWINGS ARE ISSUED TO CONSULTANTS FOR COORDINATION ONLY. ARCHITECT ASSUMES NO RESPONSIBILITY FOR DRAWINGS WHEN USED OR MODIFIED BY OTHERS.

Issue	Date	Description

REGISTERED ARCHITECT # 5815  
 DONALD R. SCHNEIER  
 STATE OF TEXAS  
 DATE OF AFFILIATION: 04/15/14

**WEINMAN/SCHNEIER RESIDENCE**  
 1106 LOTT AVENUE  
 AUSTIN, TEXAS  
 L. WEINMAN/R. SCHNEIER  
 NDA PROJECT # 2008-01  
 A4.3 INTERIOR ELEVATIONS